


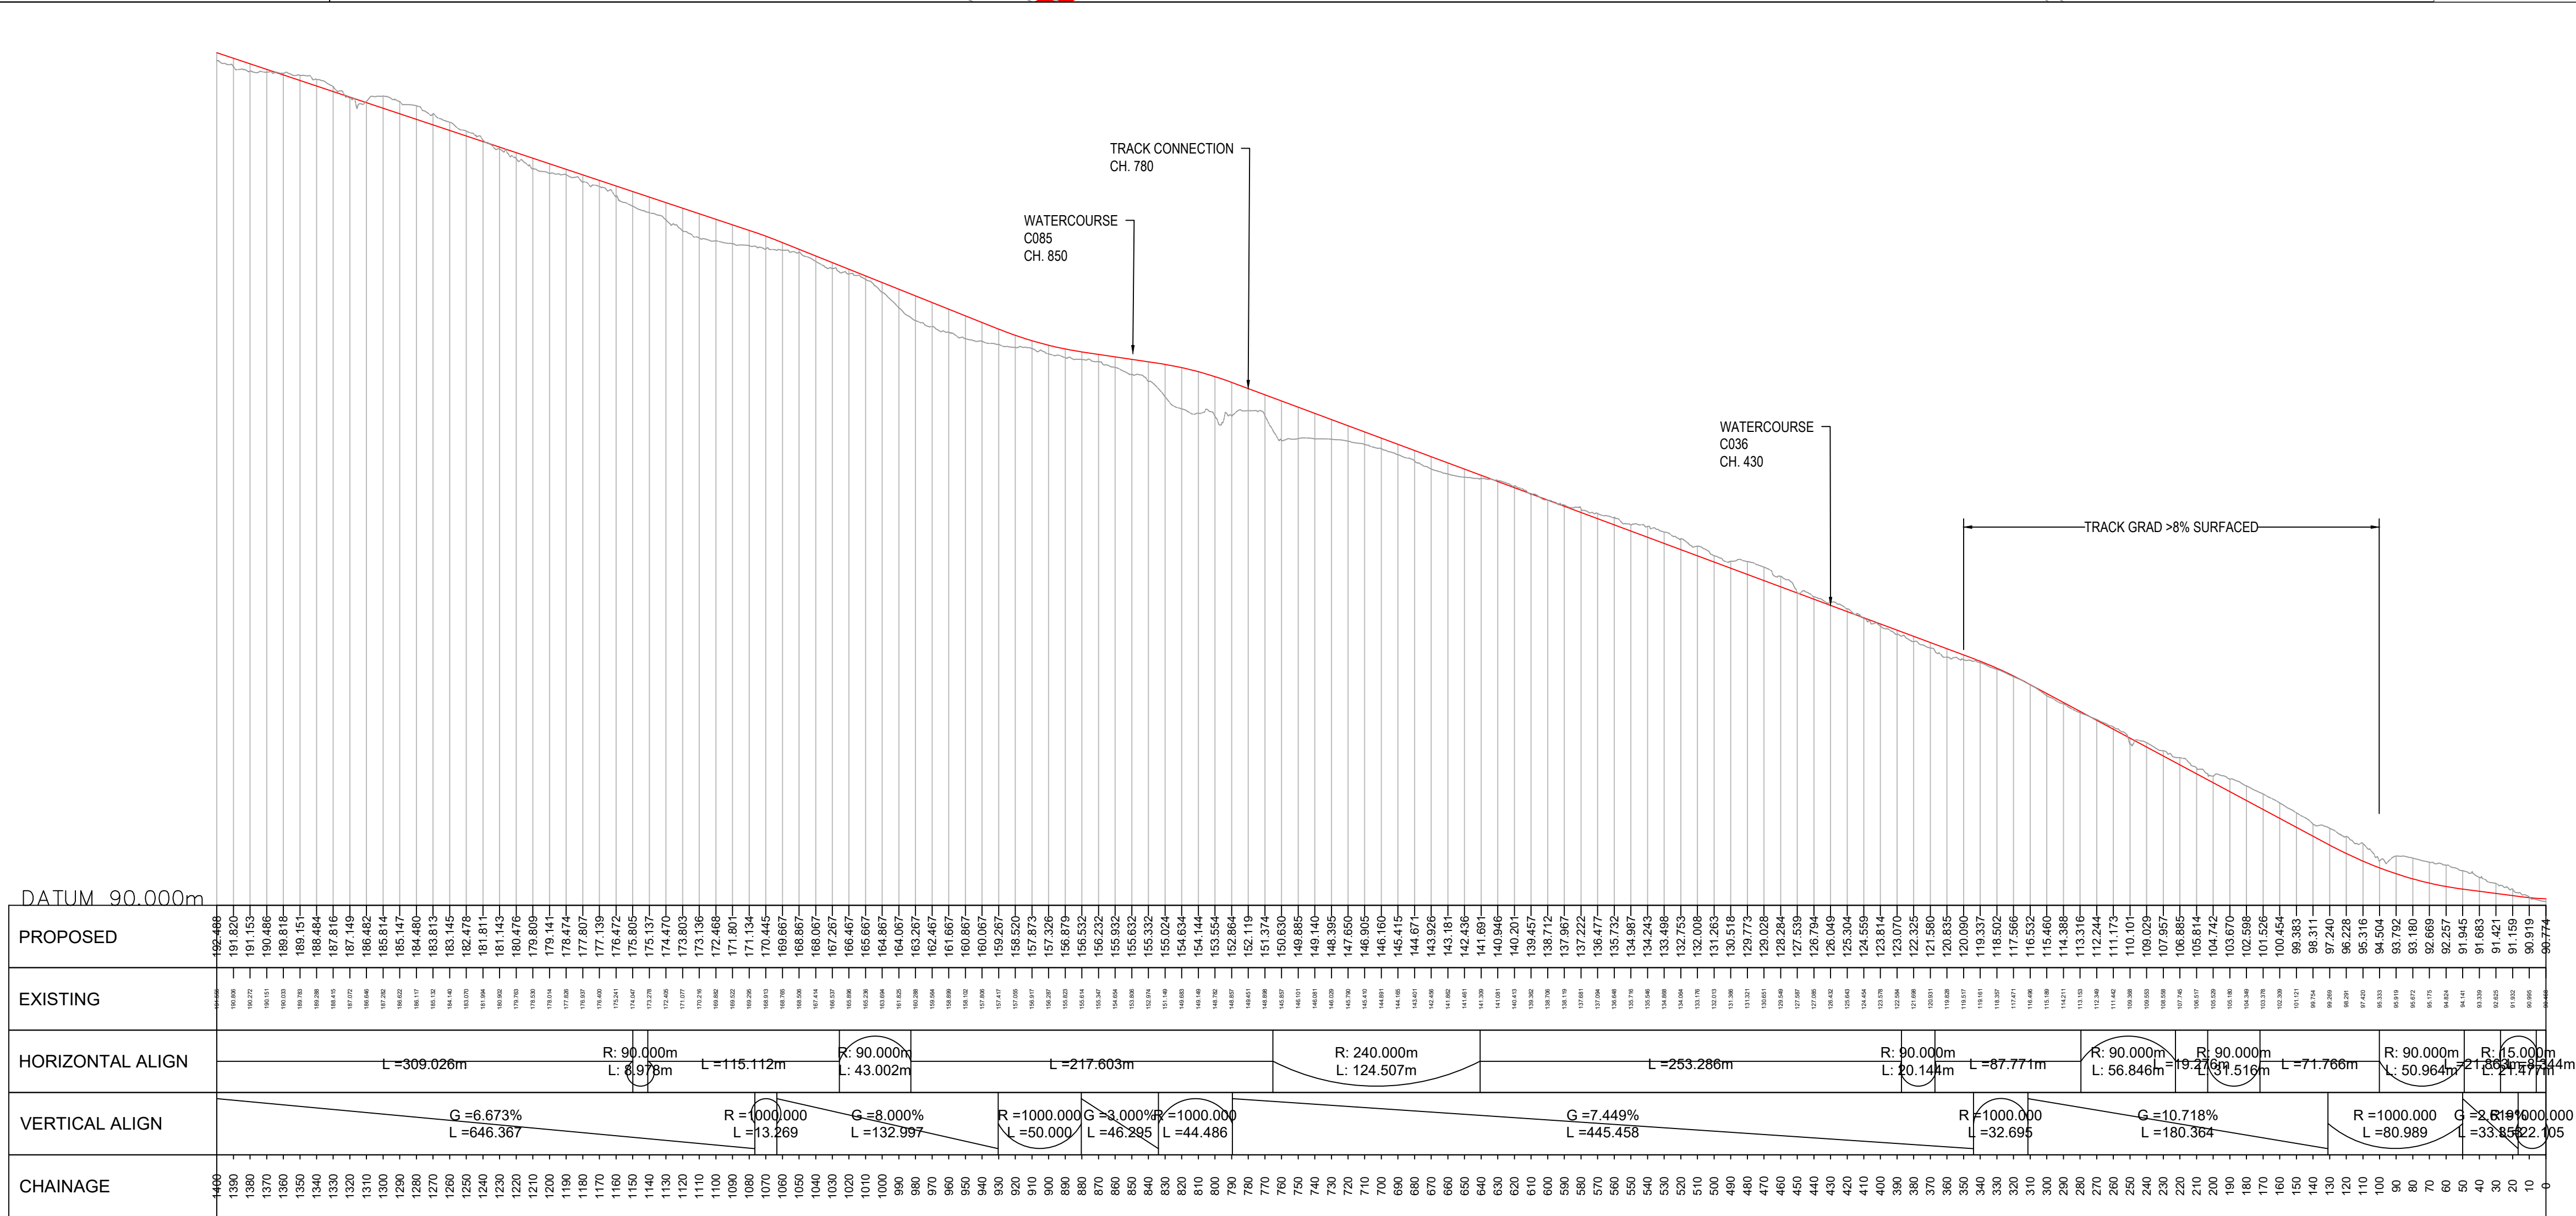

PROPOSED ACCESS TRACK

CH: 1400.00- 0.00

SCALE: H 1:2500,V 1:500

DRAWINGS STATUS: ISSUED FOR REVIEW 34	REVISION: P01		PROJECT REF: BING4-LT51 FIRST ISSUE	P02		PROJECT REF: BING4-LT51 DRAWING REQUIRMENT	P03		PROJECT REF: BING4-LT51 PHASE 2C	P04		PROJECT REF: BING4-LT51 PHASE 2C	P05.01		PROJECT REF: BING4-LT51 ISSUED FOR PLANNING SUBMISSION	KEY: OVERHEAD LINES — — PROPOSED TRACK — — — SSE TOWER ⊗ EXISTING GROUND - - - SSE TOWER BLASTING EXCLUSION ZONE ⊙										NOTES 1. THE PROPOSALS SHOWN ON THIS DRAWING HAVE BEEN DETERMINED FROM TOPOGRAPHICAL SURVEY INFORMATION PROVIDED BY OTHERS 2. SITE LAYOUT BASED ON DRAWING FASNAKYLE - SITE D ALTERNATIVE SIEMENS SANI LAYOUT 3. DESIGN PROPOSALS SHOWN ARE PRELIMINARY AND SUBJECT TO DETAILED DESIGN 4. SITE CONSTRAINTS FROM UNDERGROUND HV CABLES AND ACCESS TO OHL TO BE CONFIRMED										Joint Venture Substation Delivery Framework		Contractor Drawing No. BING4-LT521-SEBAM-ZZ-ZZ-D-C-0115		M
	DRAWN: RG 22/02/2024			RG 28/03/2024			RG 14/05/2024			RG 13/06/2024			RG 27/01/2025			RG 27/01/2025		RG 27/01/2025		Subcon. Drawing No. FAIRHURST		Customer Drawing No. BING4-LT521-SEBAM-ZZ-ZZ-D-C-0115																		
	CHECKED: GI 22/02/2024			GI 28/03/2024			GI 14/05/2024			GI 13/06/2024			GI 27/01/2025			GI 27/01/2025		GI 27/01/2025		BING4-LT521-SEBAM-ZZ-ZZ-D-C-0115																				
	APPROVED: CG 22/02/2024			CG 28/03/2024			CG 14/05/2024			CG 13/06/2024			CG 27/01/2025			CG 27/01/2025		CG 27/01/2025		Designed RG Drawn RG Checked GI		Approved CG Date 13/02/2024 Scale AS SHOWN Size A1 Sheet of 6 Revision 6 P05.01																		
	1			2			3			4			5			6		7		8		9		10		11		12		13		14		15		16				