




ELEVATION ON GRIDLINE A
(1:50)

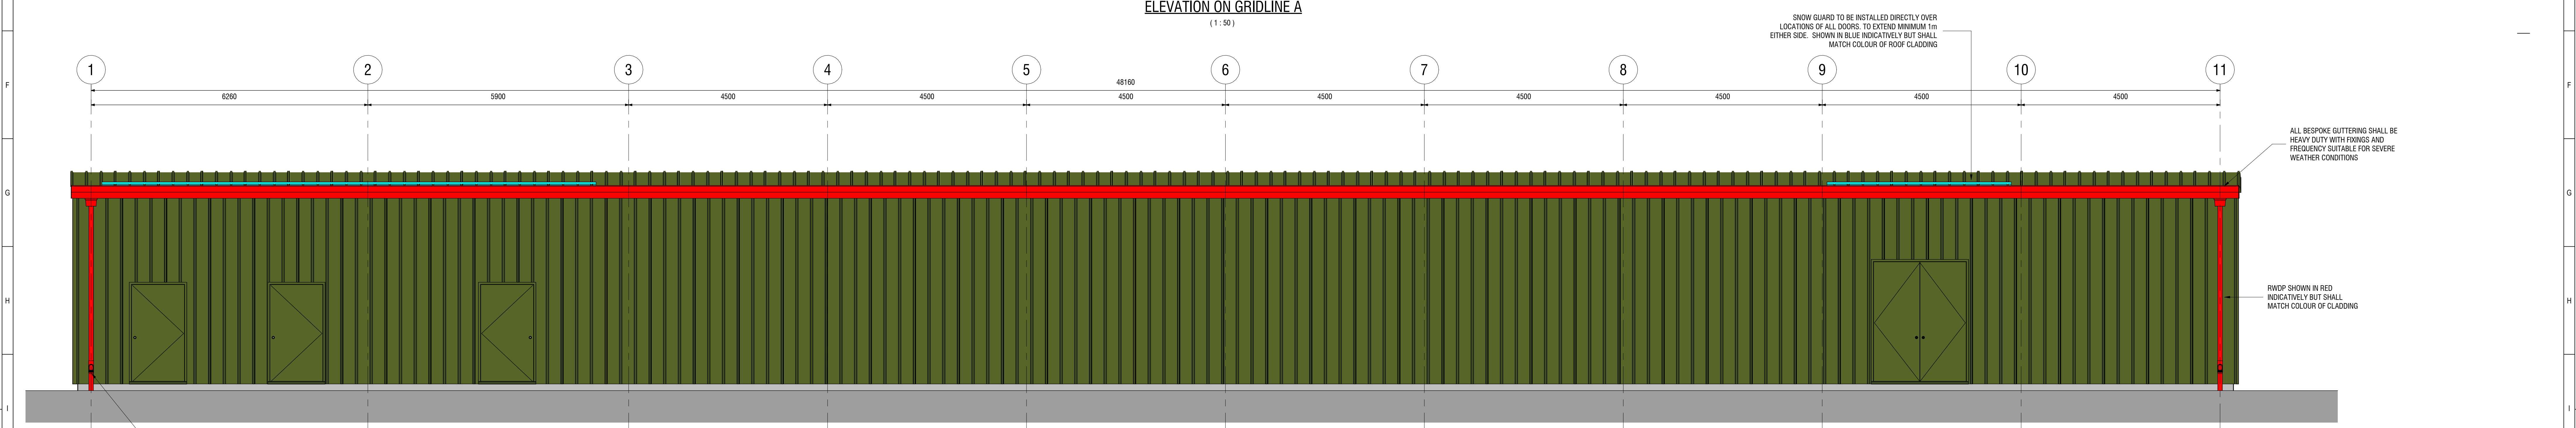


ELEVATION ON GRIDLINE F
(1:50)

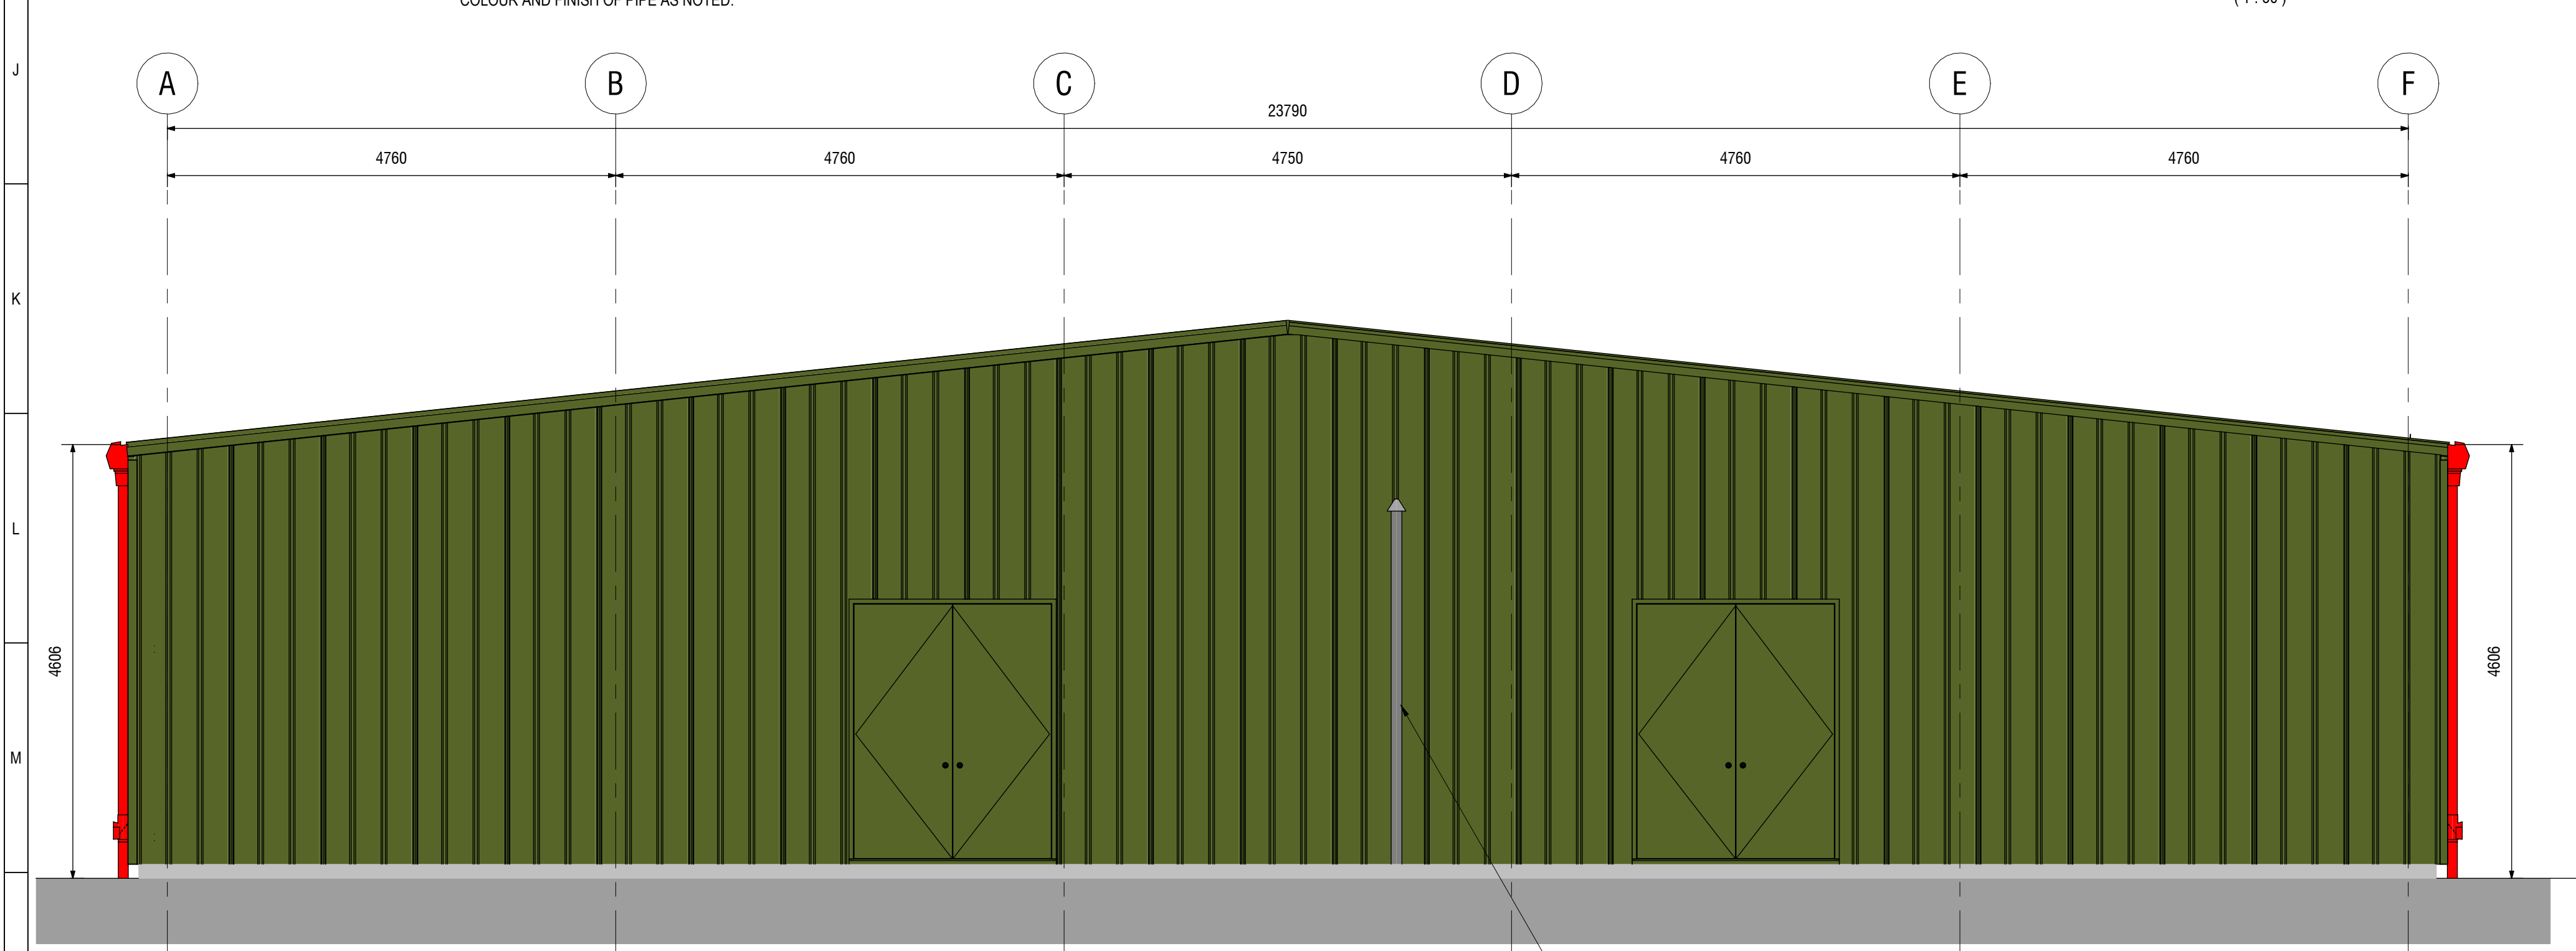

ELEVATION ON GRIDLINE 1
(1:50)

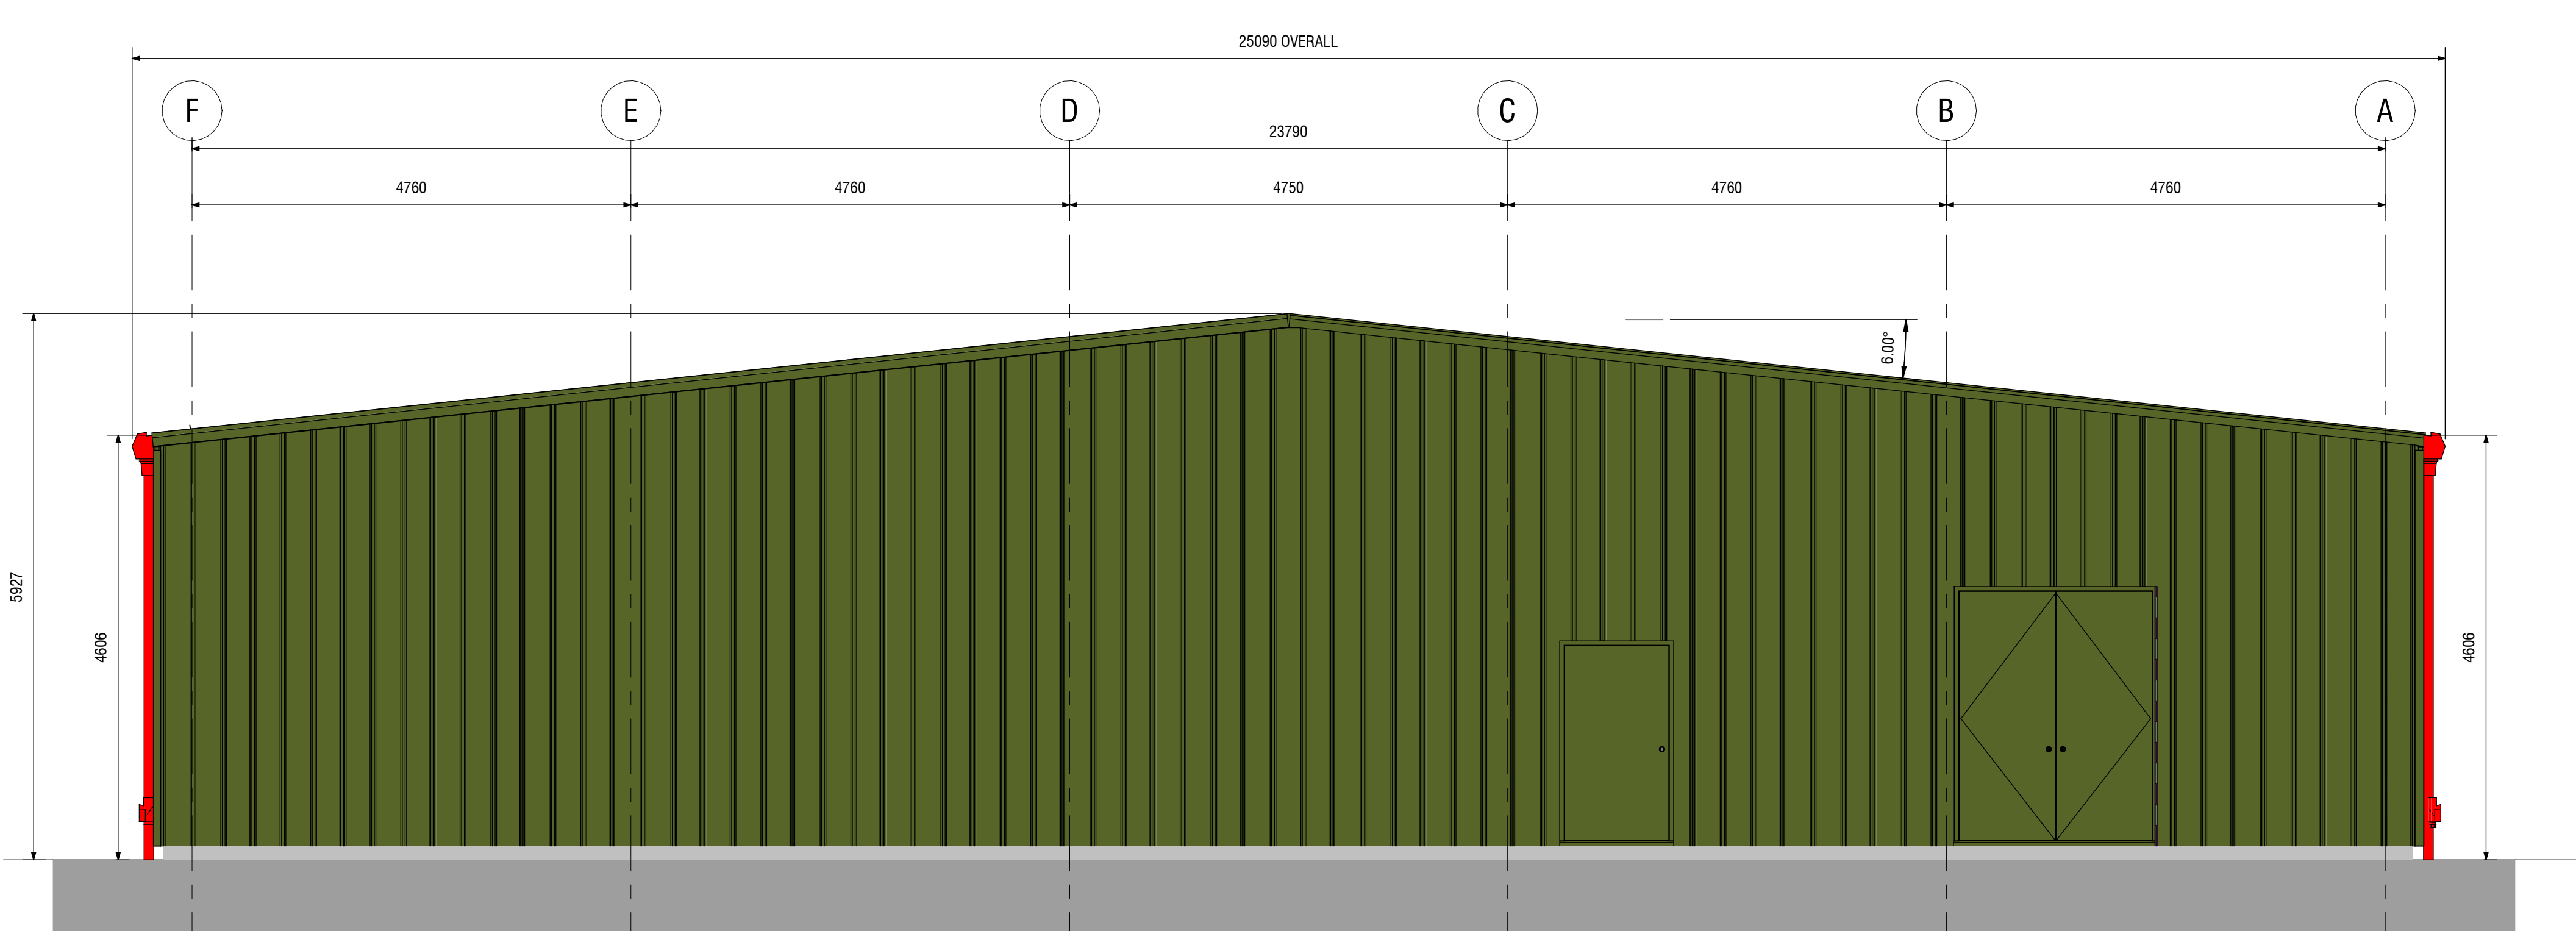

ELEVATION ON GRIDLINE 9
(1:50)

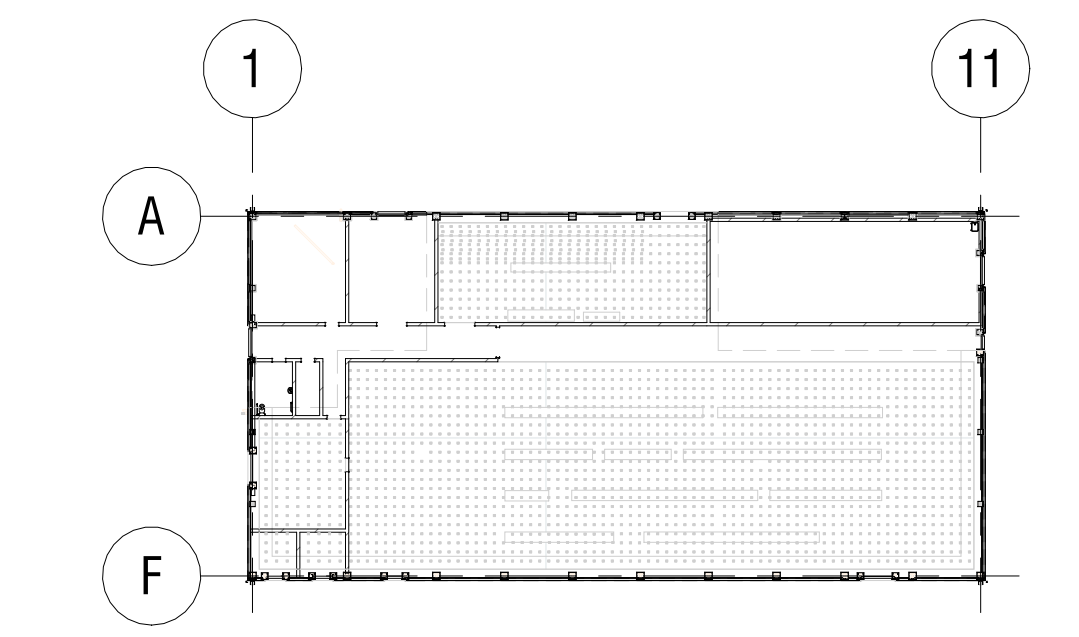

KEYPLAN
(1:500)

1. DO NOT SCALE UNLESS FOR PLANNING PURPOSES. WORK TO DIMENSIONS SHOWN. ALL DIMENSIONS ARE IN MILLIMETRES UNLESS SHOWN OTHERWISE

CLADDING SUMMARY:

WALL CLADDING - TATA TRISOMET COMPOSITE PANELS OVERALL THICKNESS 112mm (80mm CORE THICKNESS) - CLADDING FASTENERS TO BE STAINLESS STEEL.

ROOF CLADDING - TATA TRISOMET COMPOSITE PANELS OVERALL THICKNESS 120mm (100mm CORE THICKNESS) - CLADDING FASTENERS TO BE STAINLESS STEEL.

ENTIRE BUILDING SHALL BE COLOURED OLIVE GREEN RAL 100 30 20. ALL DOORS, DOWNPIPES, FLASHINGS AND SNOW GUARDS SHALL BE COLOUR CODED TO MATCH.

FINISH TO CLADDING TO BE TATA STEEL COLORCOAT HPS200 ULTRA

SNOW GUARD TO BE INSTALLED DIRECTLY OVER LOCATIONS OF ALL DOORS. TO EXTEND MINIMUM 1m EITHER SIDE. SHOWN IN BLUE INDICATIVELY BUT SHALL MATCH COLOUR OF ROOF CLADDING

ALL BESPOKE GUTTERING SHALL BE HEAVY DUTY WITH FIXINGS AND FREQUENCY SUITABLE FOR SEVERE WEATHER CONDITIONS

RWDP SHOWN IN RED INDICATIVELY BUT SHALL MATCH COLOUR OF CLADDING

ALUMINIUM SELF-CLEANING LEAF TRAP FOR DOWNPIPES BY LINDAS (OR EQUAL APPROVED) POWDER COATED TO MATCH COLOUR AND FINISH OF PIPE AS NOTED.

EXTERNAL SVP TO TERMINATE 900MM ABOVE DOOR OPENING

DRAWING STATUS:

DRIVER: J. CONSTRUCTION | 11/2021

DRAWING TO BE PRINTED IN COLOUR ONLY

ISSUE	PXX
DRAWN	SP XXXXXXXX
CHECKED	GH XXXXXXXX
APPROVED	NP XXXXXXXX

CDM REGULATIONS:

SIGNIFICANT OR UNUSUAL RESIDUAL HAZARDS HIGHLIGHTED BELOW:

THERE ARE NO RISKS UNFAMILIAR TO A COMPETENT CONTRACTOR

SAFE METHODS OF WORK ARE THE RESPONSIBILITY OF THE CONTRACTOR AND ARE TO BE IDENTIFIED IN THE HEALTH AND SAFETY PLAN.

Customer Scottish & Southern Electricity Networks	Project ASTI
SIEMENS energy + bam Joint Venture Substation Delivery Framework	Title ELEVATIONS CONTROL BUILDING
Subcontractor PRP Patterson Reeves & Partners	Client Dwg No XXXX4-LTXXX-SEBAM-BLDG-XX-ELE-A-0001
Contractor Dwg No.	Contractor Dwg No.
Designed MJP	Drawn SCB
Checked GH	Approved NP
Date FEB 24	Scale AS SHOWN
Size A0	Sheet 1 of 1
Revision PXX	