




1. DO NOT SCALE UNLESS FOR PLANNING PURPOSES. WORK TO DIMENSIONS SHOWN. ALL DIMENSIONS ARE IN MILLIMETRES UNLESS SHOWN OTHERWISE

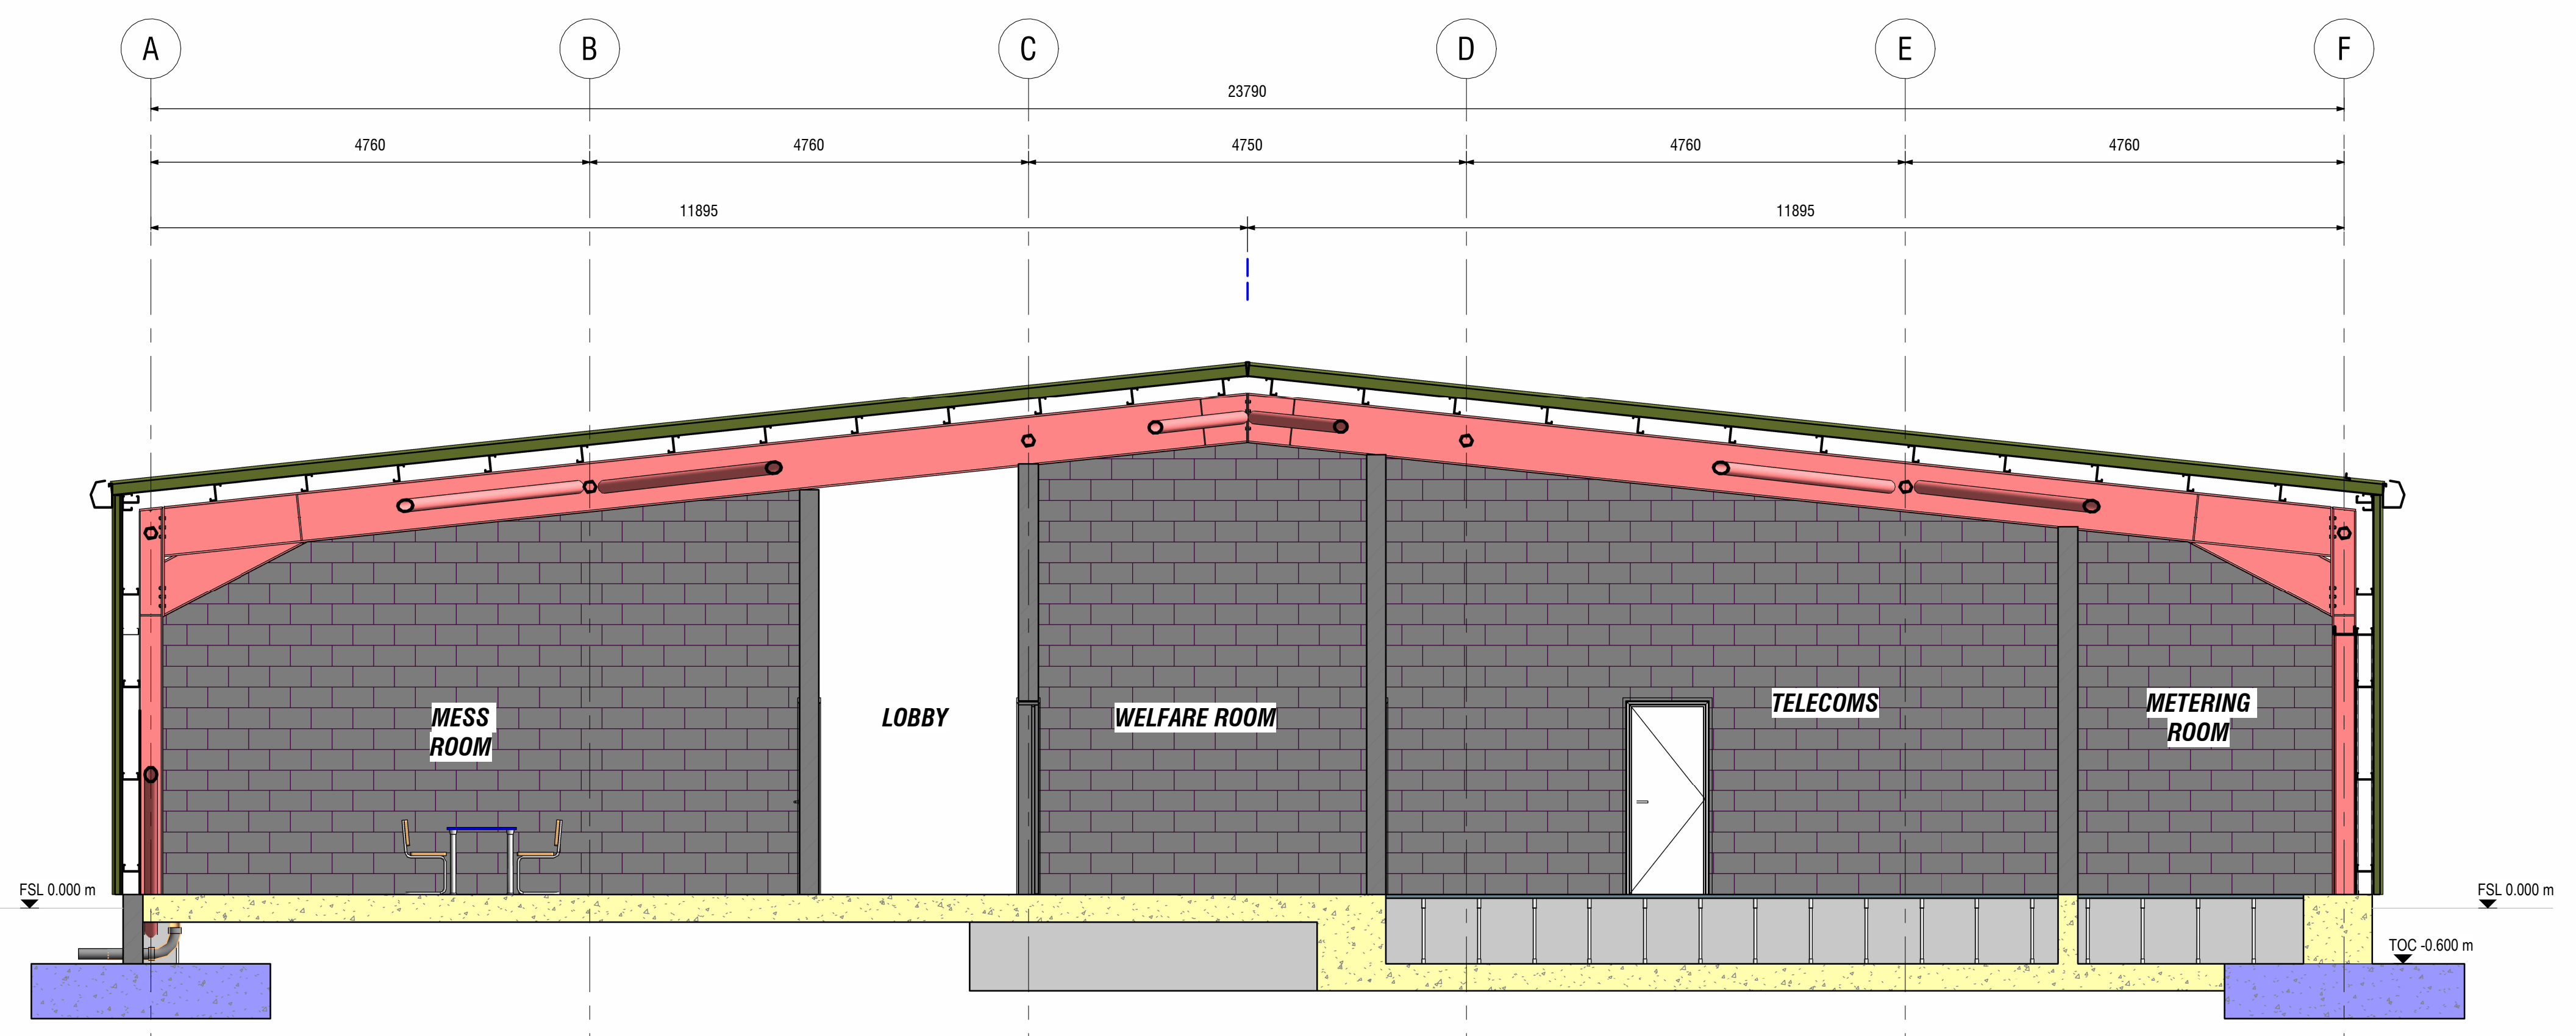

SECTION A - A
(1:50)

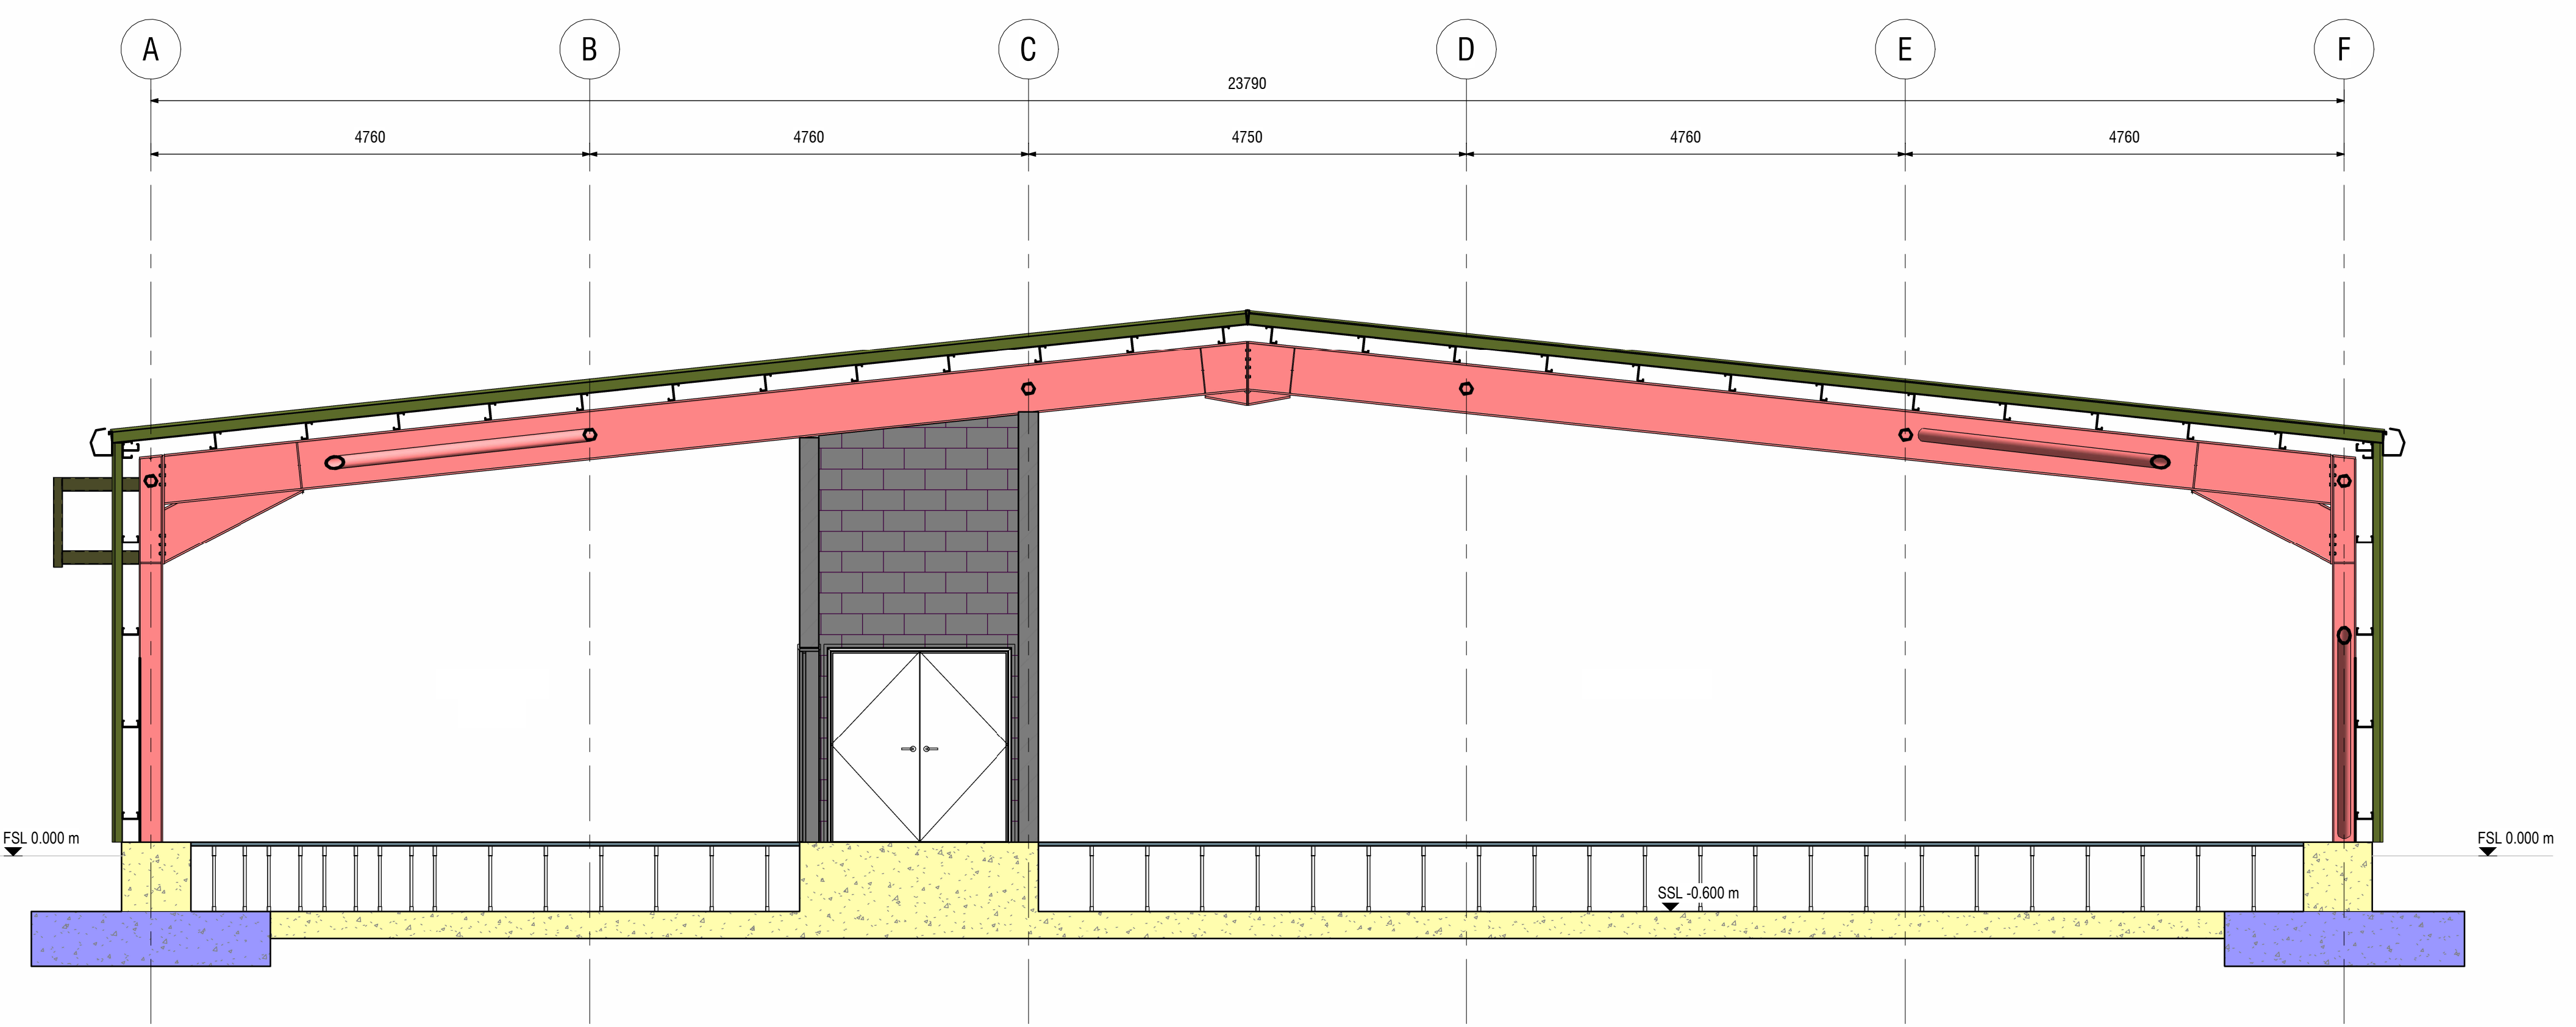

SECTION B - B
(1:50)

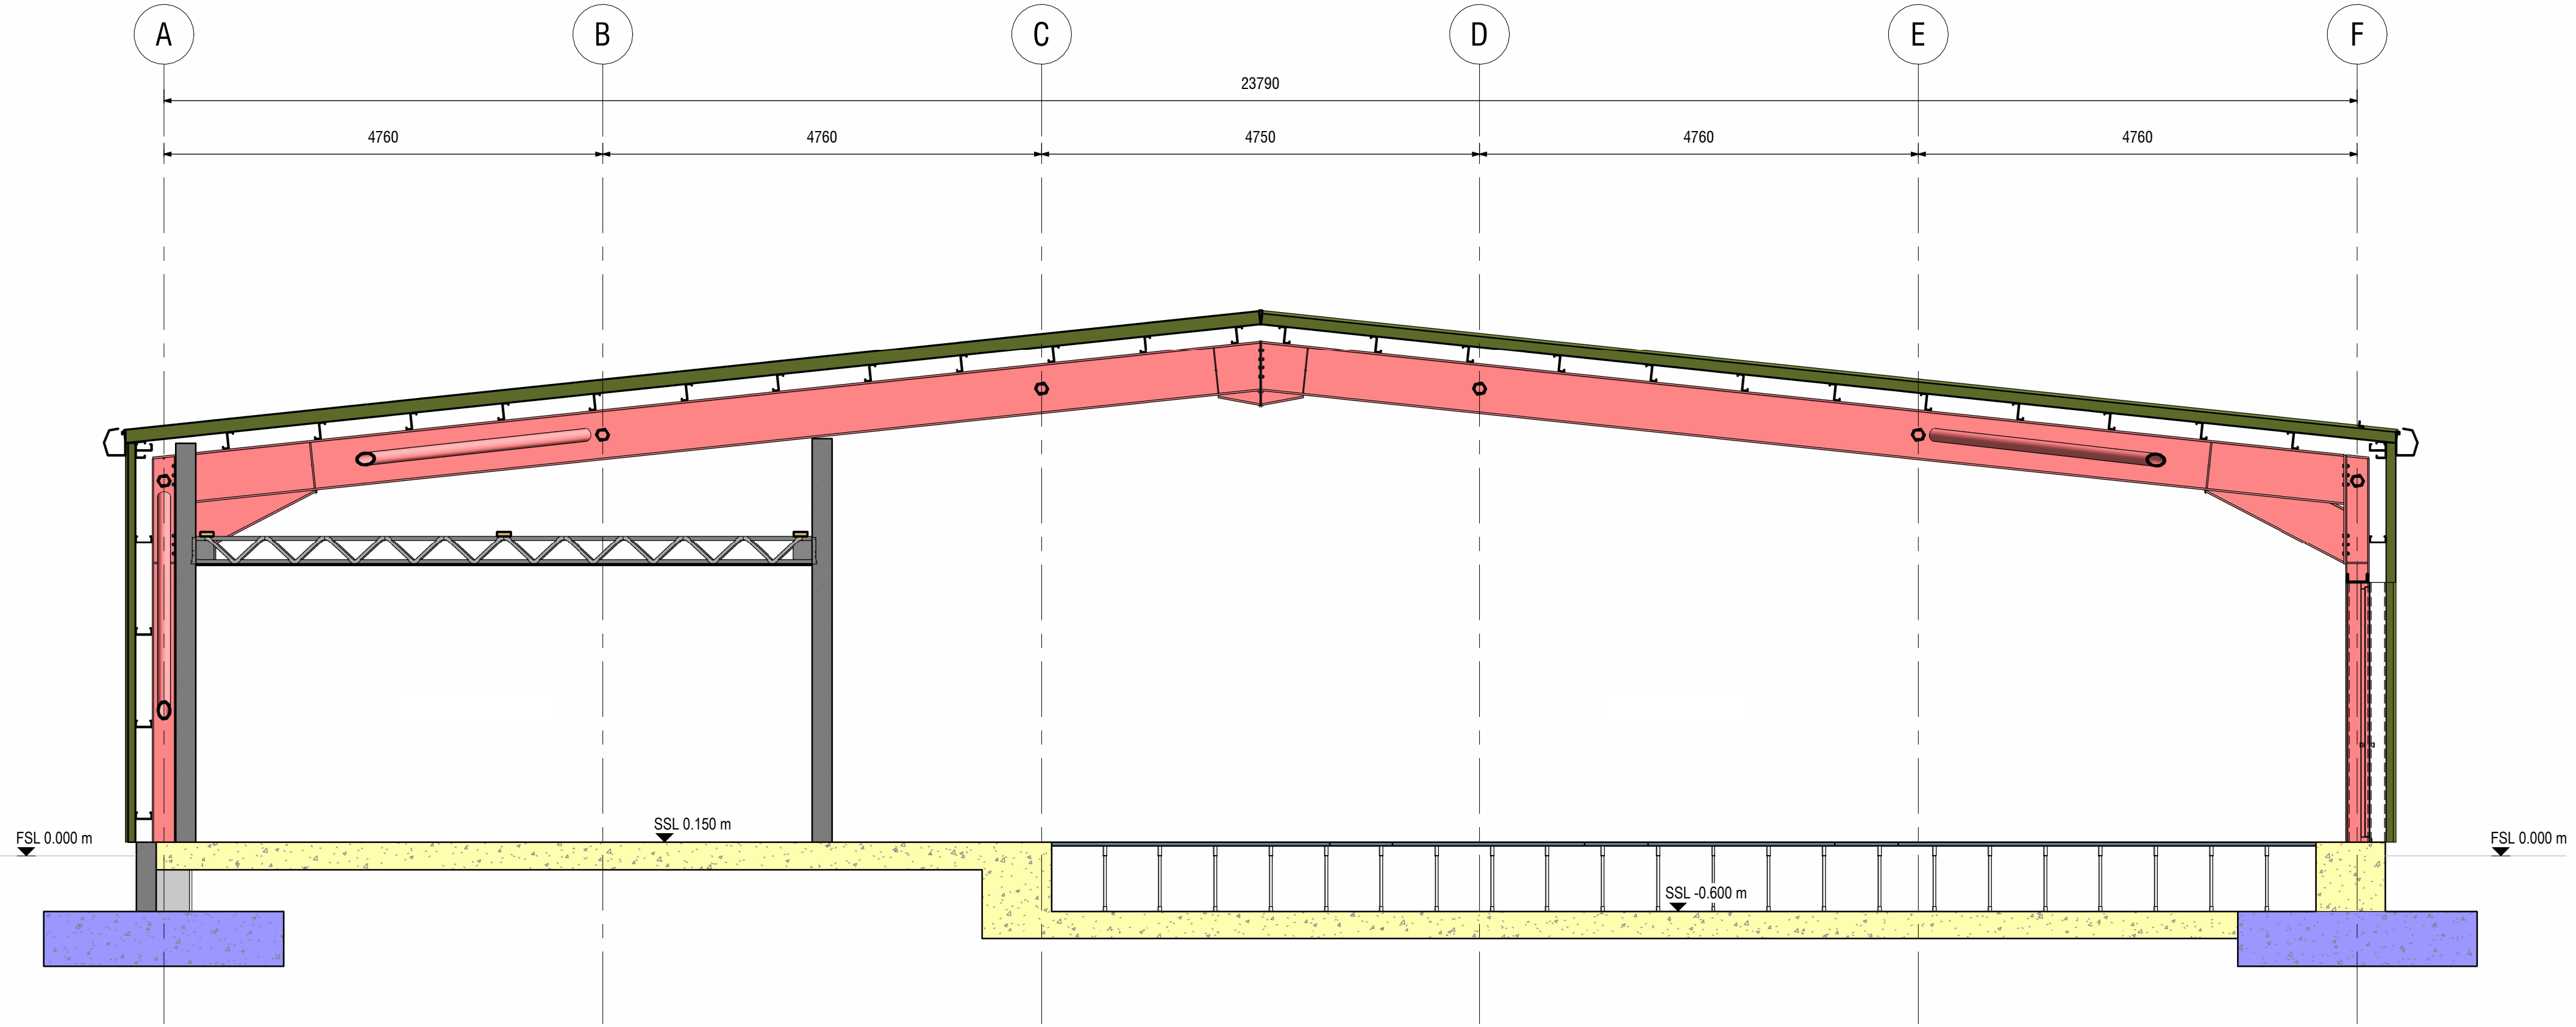

SECTION C - C
(1:50)

DRAWING STATUS:

DRIVER / ENGINEER / ARCHT

DRAWING TO BE PRINTED IN COLOUR ONLY

ISSUE	PXX
DRAWN	SP XXXXXXXX
CHECKED	GH XXXXXXXX
APPROVED	NP XXXXXXXX

CDM REGULATIONS:
SIGNIFICANT OR UNUSUAL RESIDUAL HAZARDS HIGHLIGHTED BELOW:
THERE ARE NO RISKS UNFAMILIAR TO A COMPETENT CONTRACTOR
SAFE METHODS OF WORK ARE THE RESPONSIBILITY OF THE CONTRACTOR AND ARE TO BE IDENTIFIED IN THE HEALTH AND SAFETY PLAN.

Customer Scottish & Southern Electricity Networks	Project ASTI
SIEMENS energy + bam Joint Venture Substation Delivery Framework	Title BUILDING SECTIONS - 1 CONTROL BUILDING
Subcontractor PRP Patterson Reeves & Partners	Client Dwg No XXXX4-LTXXX-SEBAM-BLDG-XX-ELE-A-0004
Designed MJP	Drawn SCB
Checked GH	Approved NP
Date FEB 23	Scale AS SHOWN
Size A0	Sheet 1 of 1
Revision PXX	