



This map is based upon Ordnance Survey material with the permission of Ordnance Survey on behalf of the Controller of His Majesty's Stationary Office © Crown copyright and database rights 2023 Ordnance Survey 0100031673. Any unauthorised reproduction infringes Crown copyright and may lead to prosecution or civil proceedings.

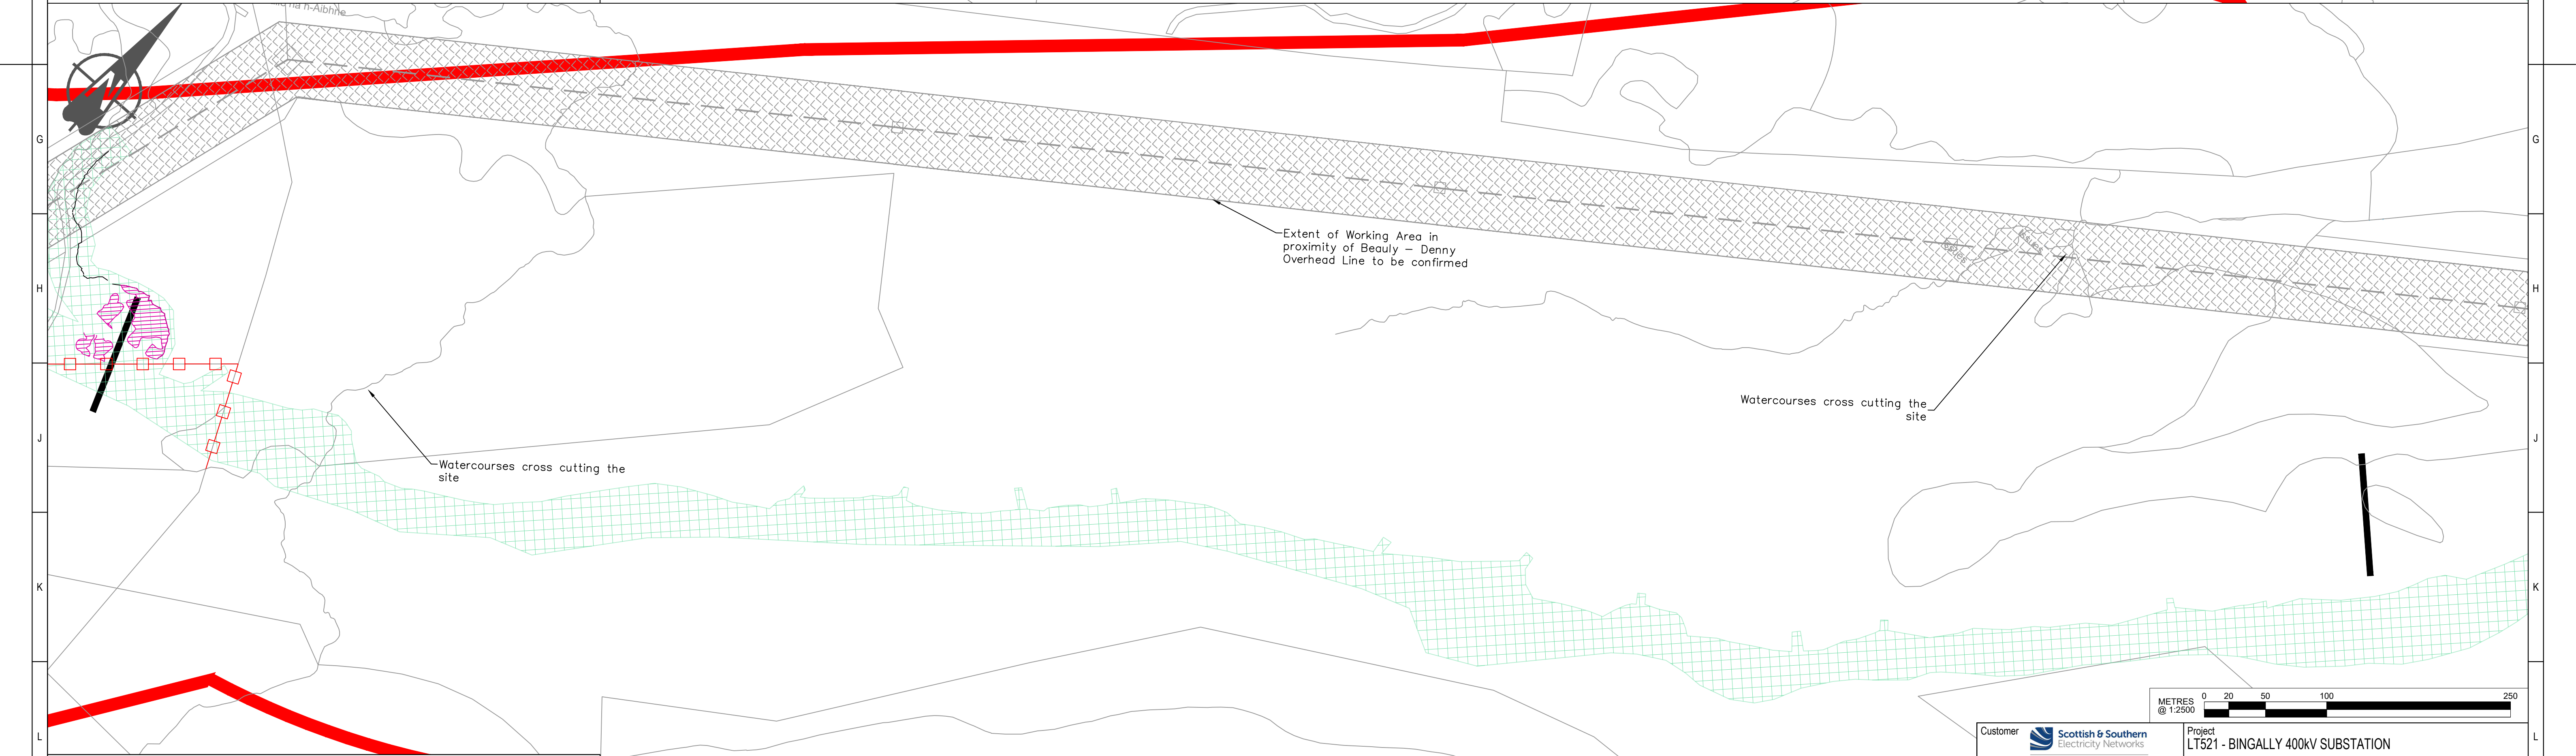

This map is based upon Ordnance Survey material with the permission of Ordnance Survey on behalf of the Controller of His Majesty's Stationary Office © Crown copyright and database rights 2023 Ordnance Survey 0100031673. Any unauthorised reproduction infringes Crown copyright and may lead to prosecution or civil proceedings.

DRAWING STATUS: ISSUED FOR REVIEW	REVISION:	P01	PROJECT REF: BING4-LT521 UPDATED FOR NEW SITE LAYOUT	FIRST ISSUE	PROJECT REF: BING4-LT521 UPDATED FOR NEW SITE LAYOUT	PROJECT REF: BING4-LT521 NOTES UPDATED	KEY PROPOSED RED LINE BOUNDARY GENERAL SITE CLEARANCE TREES, WOODLAND AND VEGETATION TO BE REMOVED	DEMOLITION OF STRUCTURE EXISTING CLASS 1 PEAT AREA TO BE RETAINED MAST/ PYLON EXCLUSION ZONE	EXISTING SIGN TO BE RELOCATED FELLED TREES AND/OR TREE STUMPS TO BE REMOVED OHL LINES FENCING TO BE REMOVED	NOTES 1. THE PROPOSALS SHOWN ON THIS DRAWING HAVE BEEN DETERMINED FROM TOPOGRAPHICAL SURVEY INFORMATION PROVIDED BY OTHERS 2. EXTENT OF EXISTING VEGETATION TO BE RETAINED UNKNOWN. TO BE ADVISED BY SSE. 3. EXTENT OF ENVIRONMENTAL, ECOLOGICAL AND ARBORICULTURAL CONSTRAINTS UNKNOWN. TO BE CONFIRMED BY SSE					
	DRAWN:	KH									22/03/2024	KH	26/07/2024	RG	14/02/2025
	CHECKED:	GI									22/03/2024	GI	26/07/2024	GI	14/02/2025
	APPROVED:	CG									22/03/2024	CG	26/07/2024	CG	14/02/2025

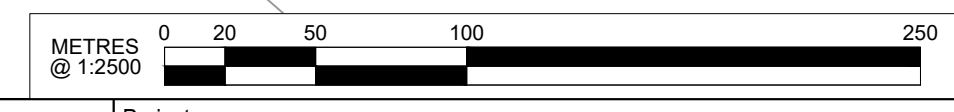

Customer		Project	LT521 - BINGALLY 400kV SUBSTATION
Contractor		Title	SITE CLEARANCE SHEET 3 OF 4
Joint Venture Substation Delivery Framework		Contractor Drawing No.	BING4-LT521-SEBAM-ZZ-ZZ-D-C-0203
Subcon. Drawing No. FAIRHURST		Customer Drawing No.	BING4-LT521-SEBAM-ZZ-ZZ-D-C-0203
Designed	KH	Drawn	KH
Checked	GI	Approved	CG
Date	22/03/2024	Scale	1:2500
Size	A1	Sheet	3 of 4
Revision	3	Revision	4
		P02.03	