

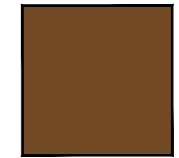
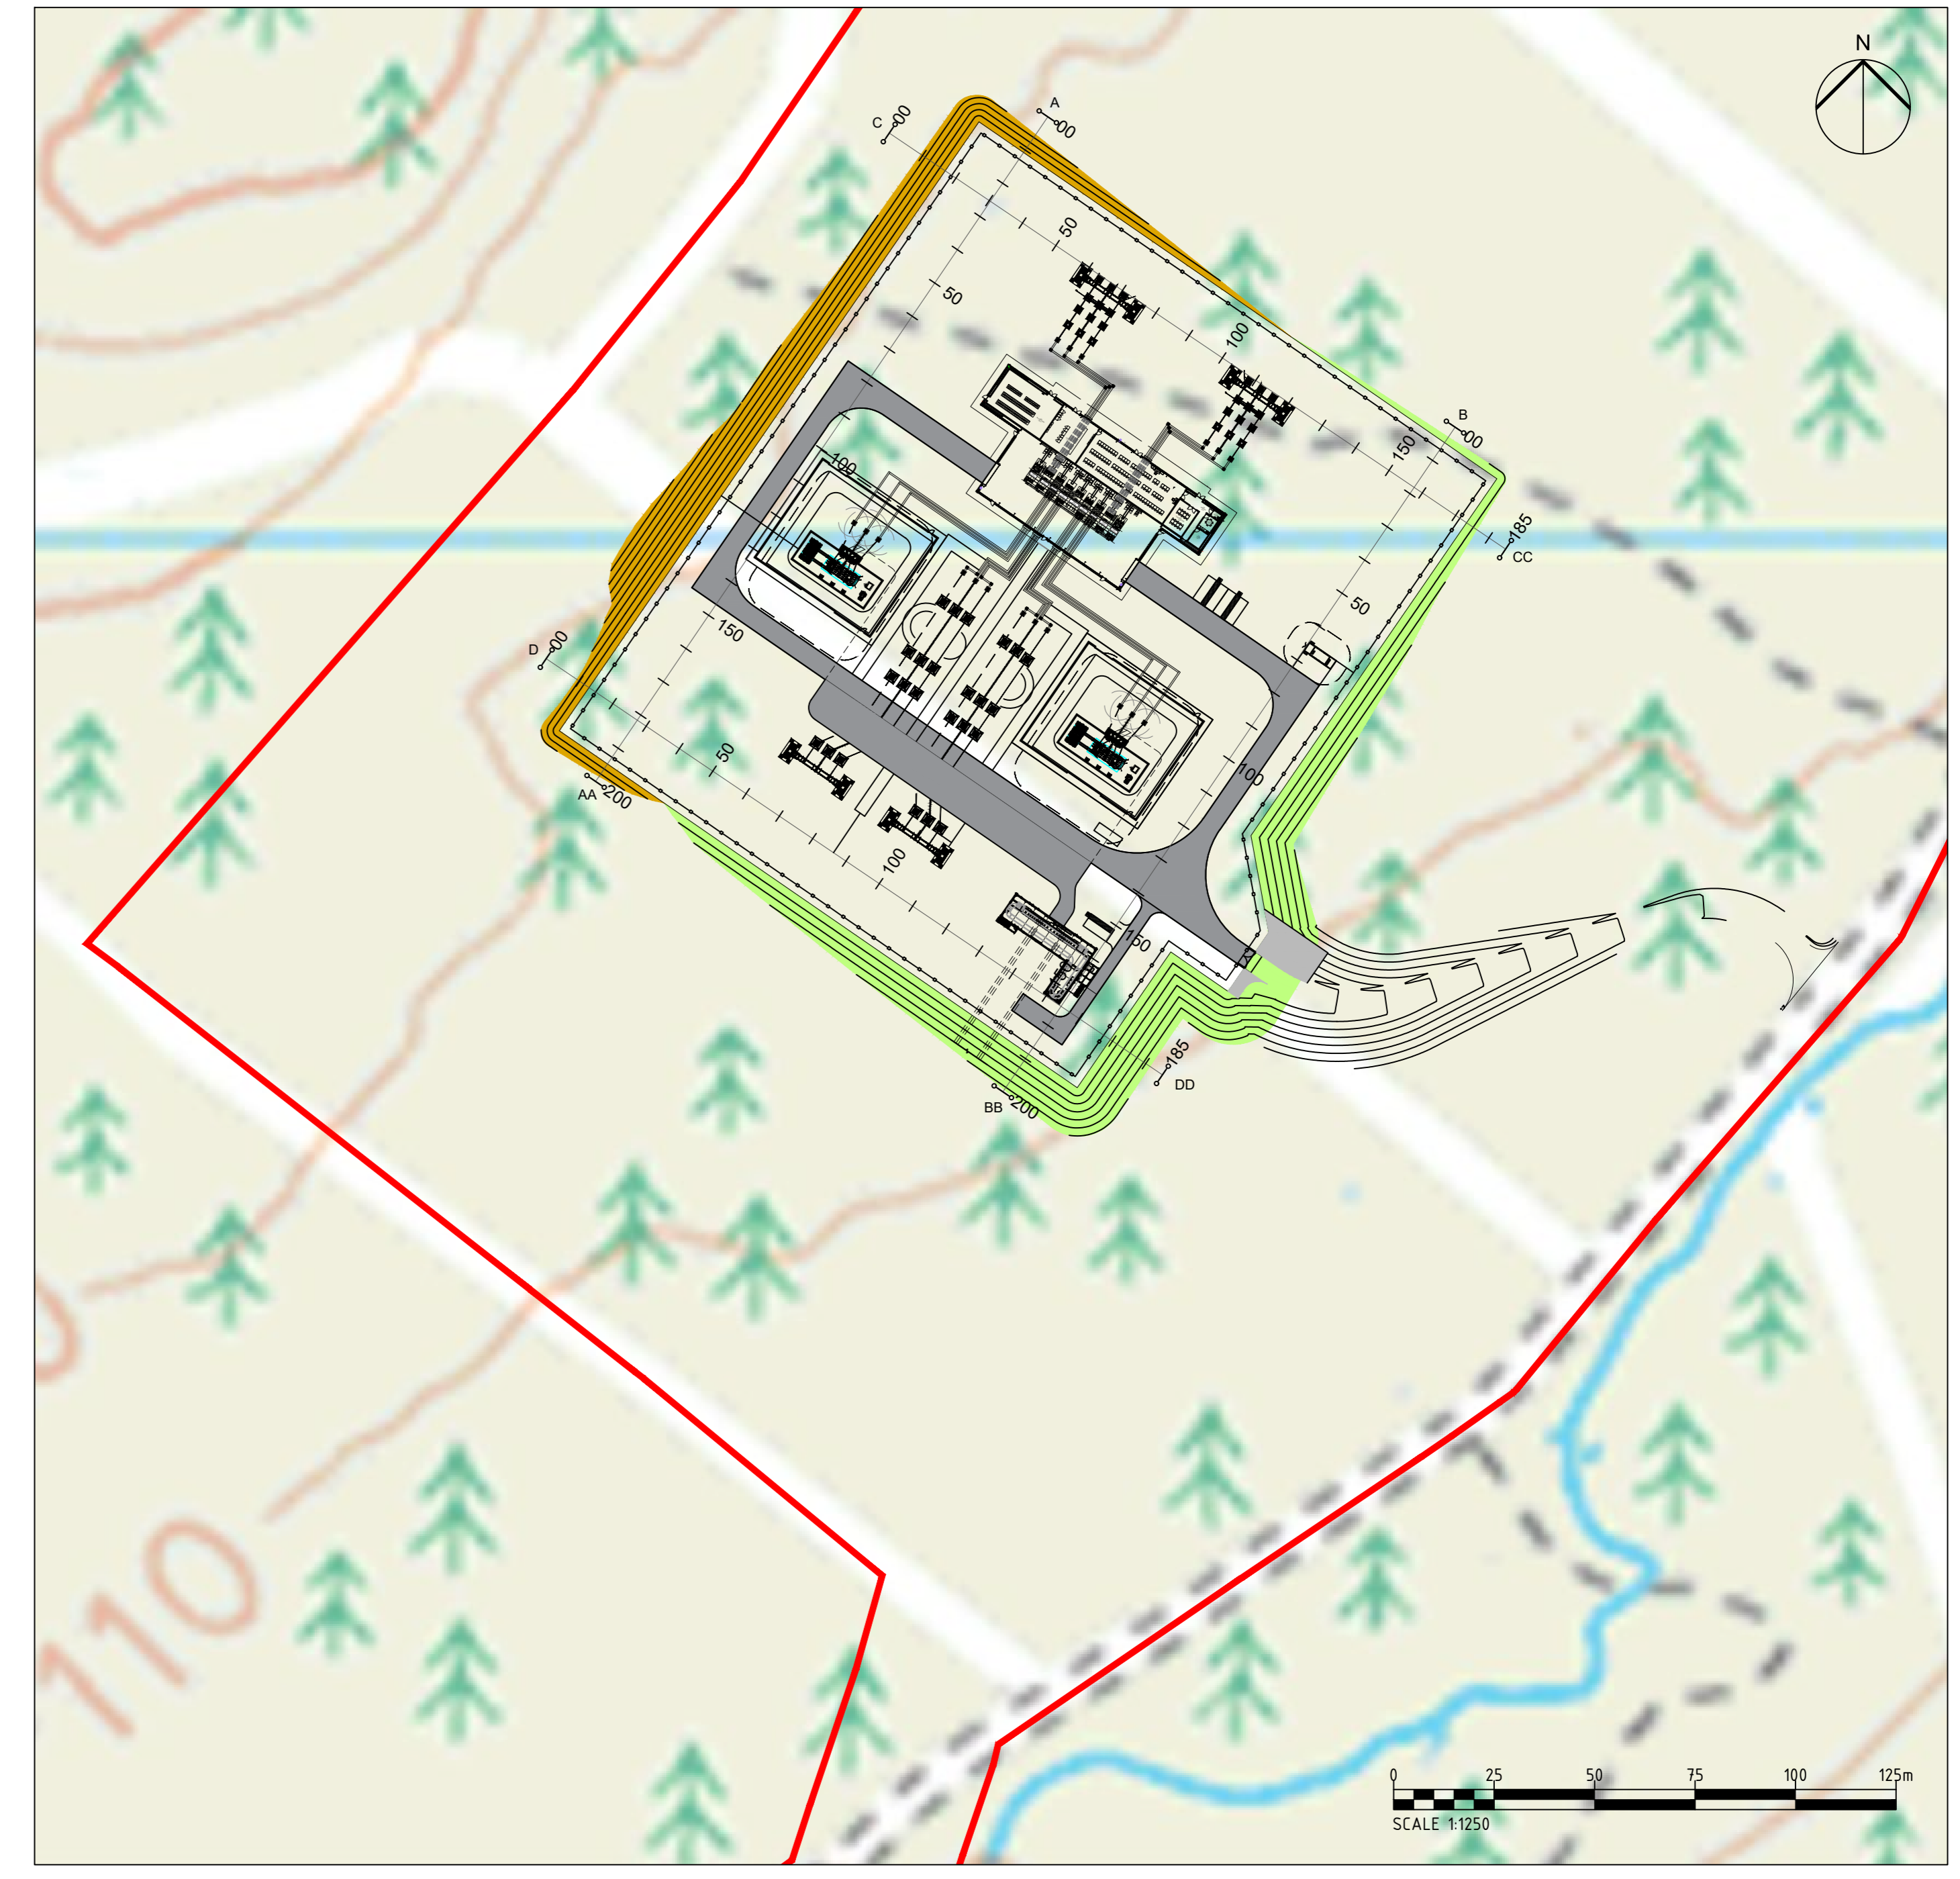
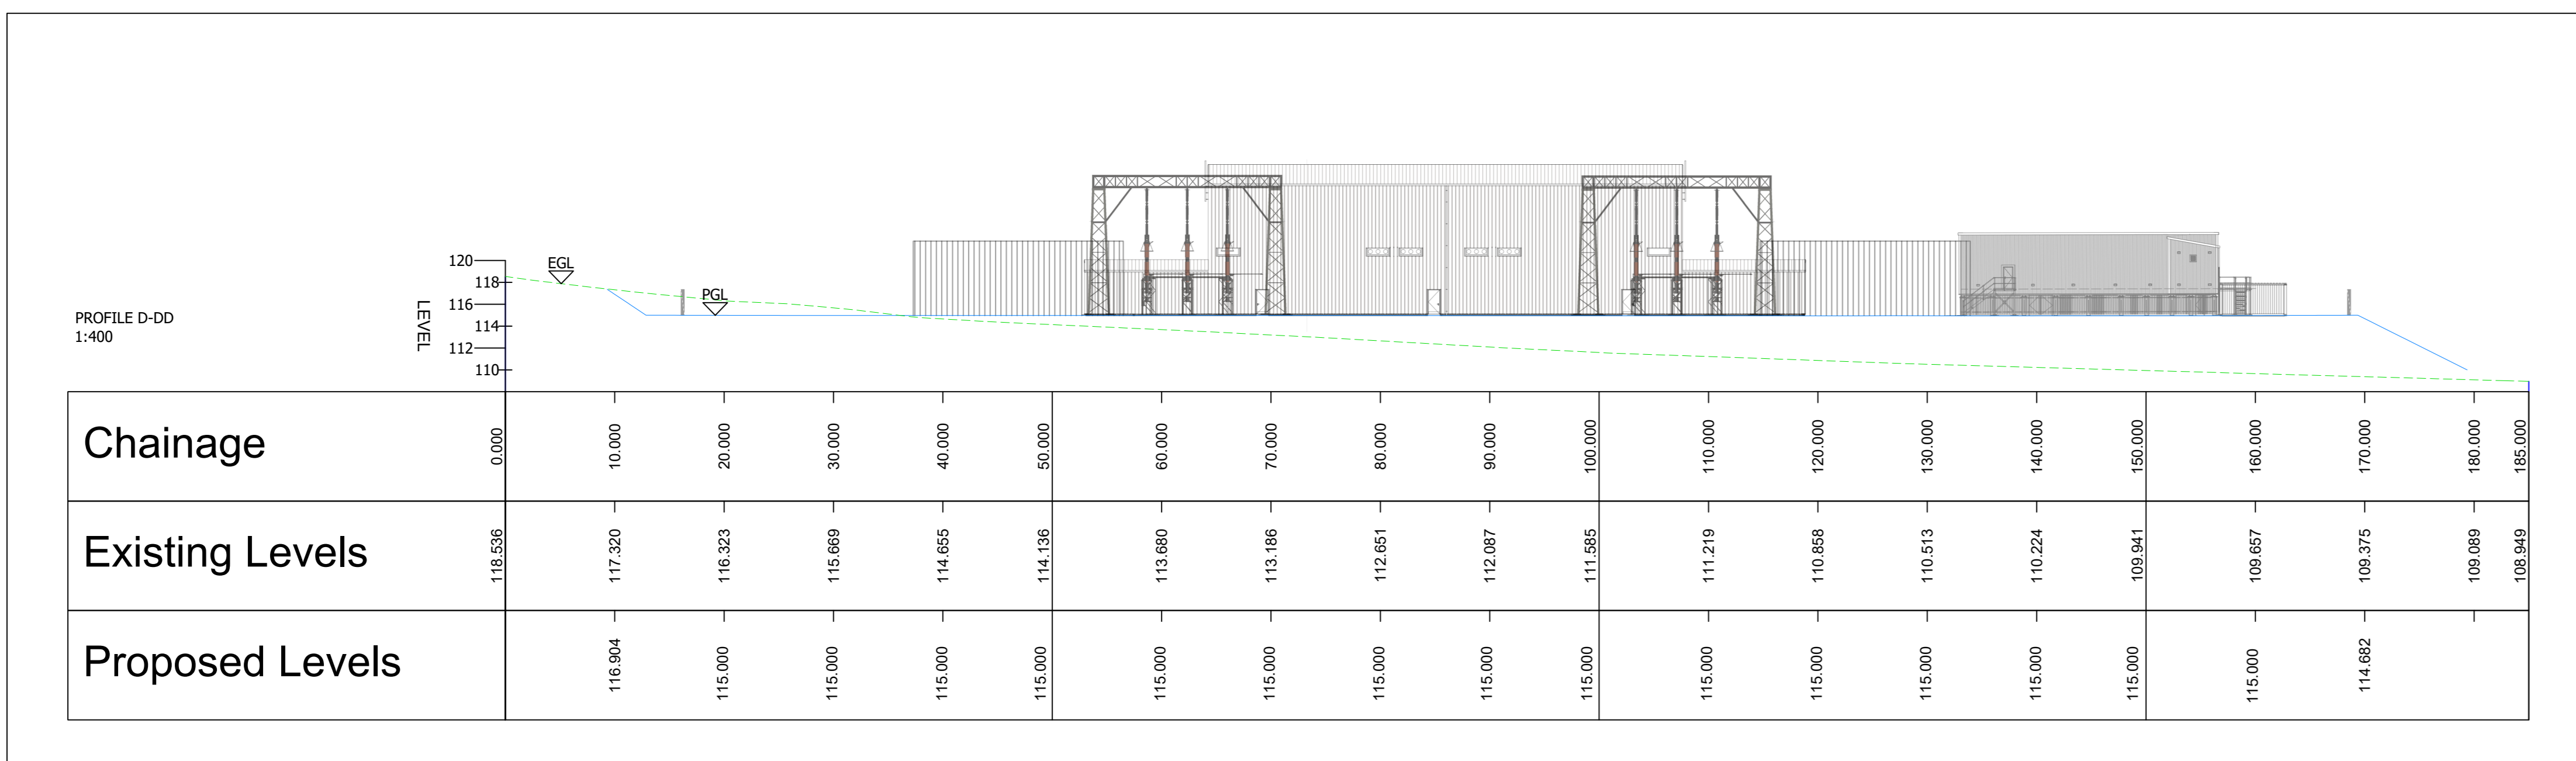
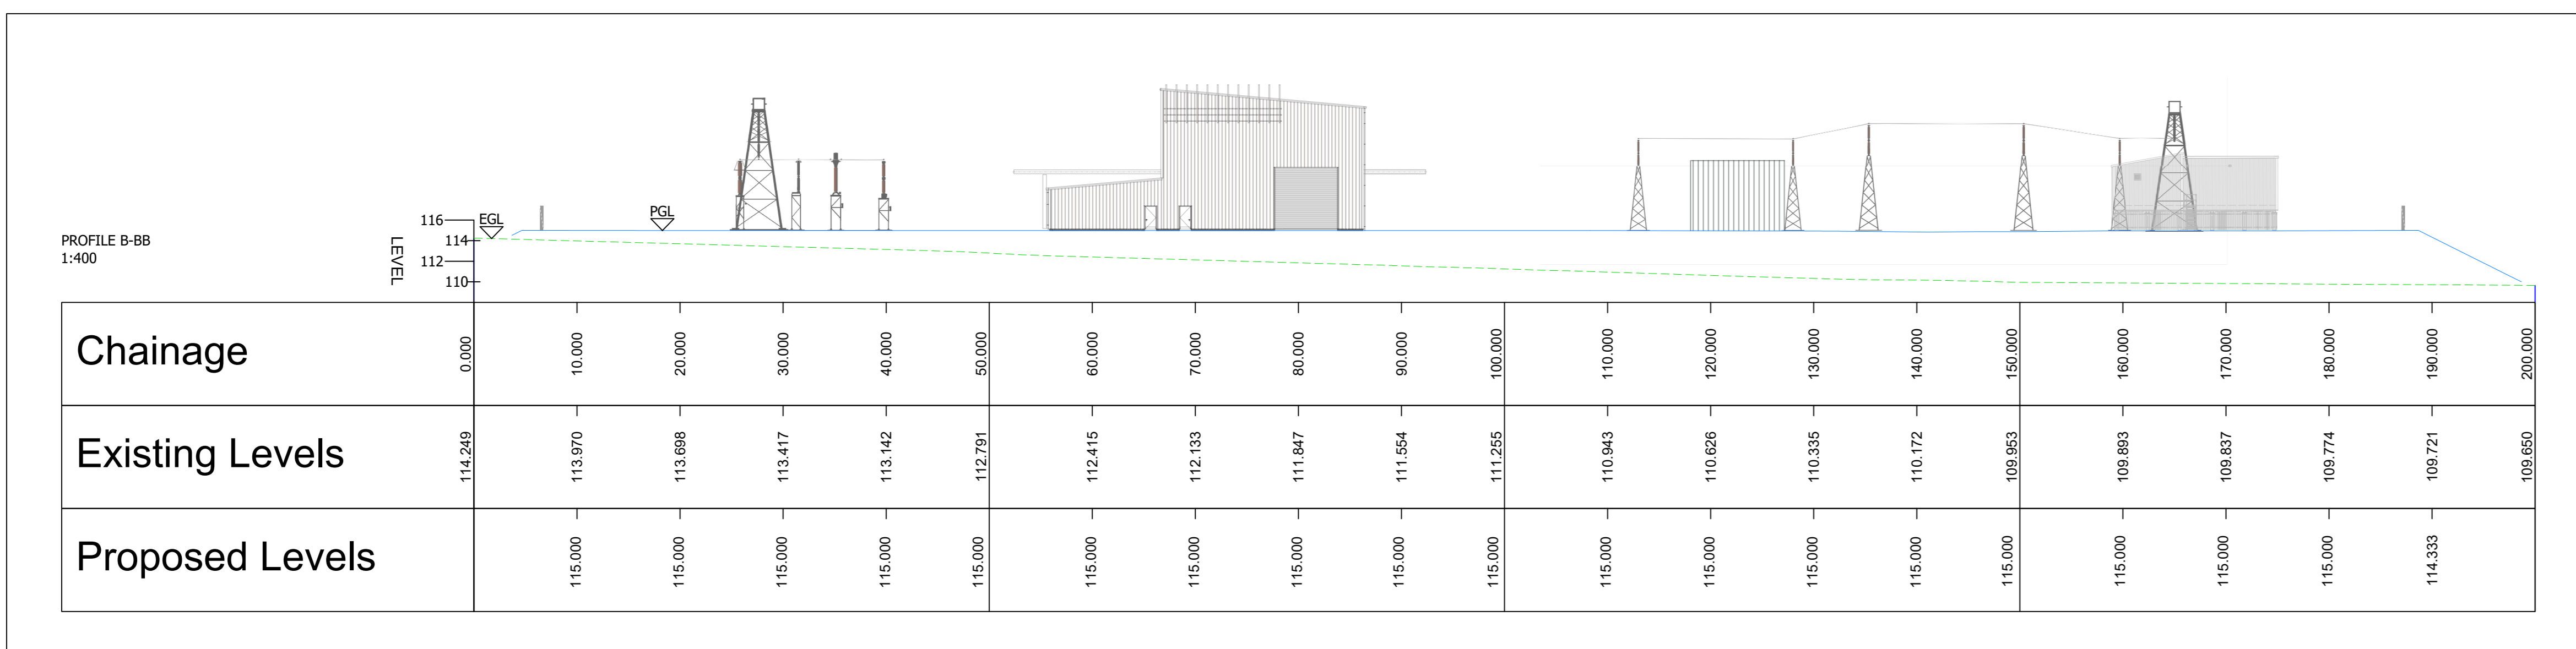
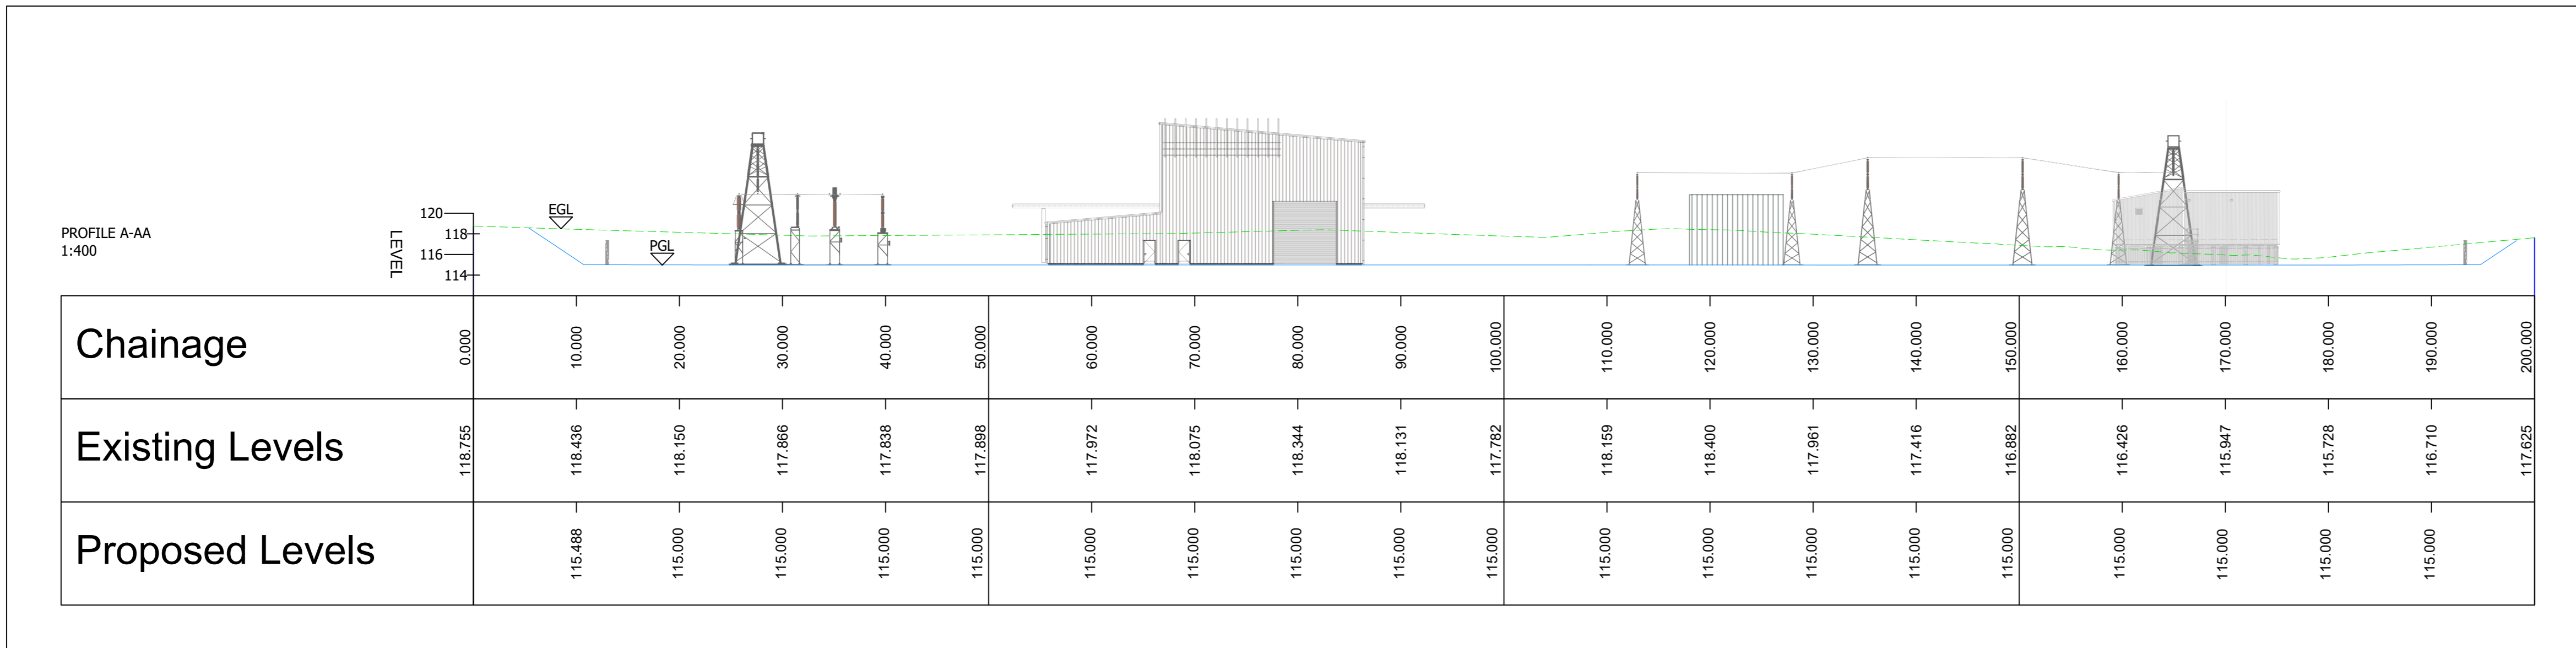
**KEY**

- PROPOSED GROUND LEVEL
- - - EXISTING GROUND LEVEL
- SITE BOUNDARY (FULL BOUNDARY VIEWABLE ON FIG 3a ref. 4534b-DR-P-0017)

**NOTE:**

- STEEL PORTAL FRAMES WITH METAL CLADDING AND ROOF.
- AIS BUILDING WOULD BE PAINTED WITH A RECESSIVE COLOUR MID-BROWN, SUCH AS RAL 8008: OLIVE BROWN OR SIMILAR APPROVED (EXAMPLE BELOW).

**RAL 8008: OLIVE BROWN**

Project No: 4534b-DR-P-0017  
 File Name: 4534b-DR-P-0017-PROFILES  
 Project Name: CRAIG MURRAIL SUBSTATION PLANNING DRAWING 010 PROPOSED SITE PROFILES

**NOTES**

- THIS DRAWING IS TO BE READ IN CONJUNCTION WITH ALL OTHER RELEVANT DOCUMENTATION INCLUDING THE PROJECT HEALTH & SAFETY FILE FOR ANY IDENTIFIED POTENTIAL RISKS.
- DO NOT SCALE FROM THIS DRAWING. USE ONLY PRINTED DIMENSIONS.

**PURPOSE OF ISSUE**  
**PLANNING**  
 THIS DRAWING IS TO BE USED ONLY FOR THE PURPOSE OF ISSUE THAT IT WAS ISSUED FOR AND IS SUBJECT TO AMENDMENT.  
 SAFETY, HEALTH AND ENVIRONMENTAL INFORMATION BOX



**Project Title**  
 CRAIG MURRAIL SUBSTATION

**Drawing Title**  
 PLANNING DRAWING 010  
 PROPOSED SITE  
 PROFILES

Designed RC	Drawn RC	Checked DB	Approved DB
Arcus Internal Project No. 4534		Date 07/09/22	
Scale @ A0 AS SHOWN			

**Arcus Consultancy Services**  
 7th Floor  
 144 West George Street  
 Glasgow, G2 2JG  
 Tel: +44 (0)141 221 9997  
 Fax: +44 (0)141 221 5610  
 www.arcusgroup.co.uk

Drawing Number:  
**4534b-DR-P-0018**