


KEY

- PROPOSED GROUND LEVEL
- EXISTING GROUND LEVEL
- SITE BOUNDARY (FULL BOUNDARY VIEWABLE ON FIG 3a ref. 4534-DR-P-0017)

NOTE:

- STEEL PORTAL FRAMES WITH METAL CLADDING AND ROOF.
- AS BUILDING WOULD BE PAINTED WITH A RECESSIVE COLOUR MID-BROWN, SUCH AS RAL 8008: OLIVE BROWN OR SIMILAR APPROVED (EXAMPLE BELOW).

RAL 8008: OLIVE BROWN

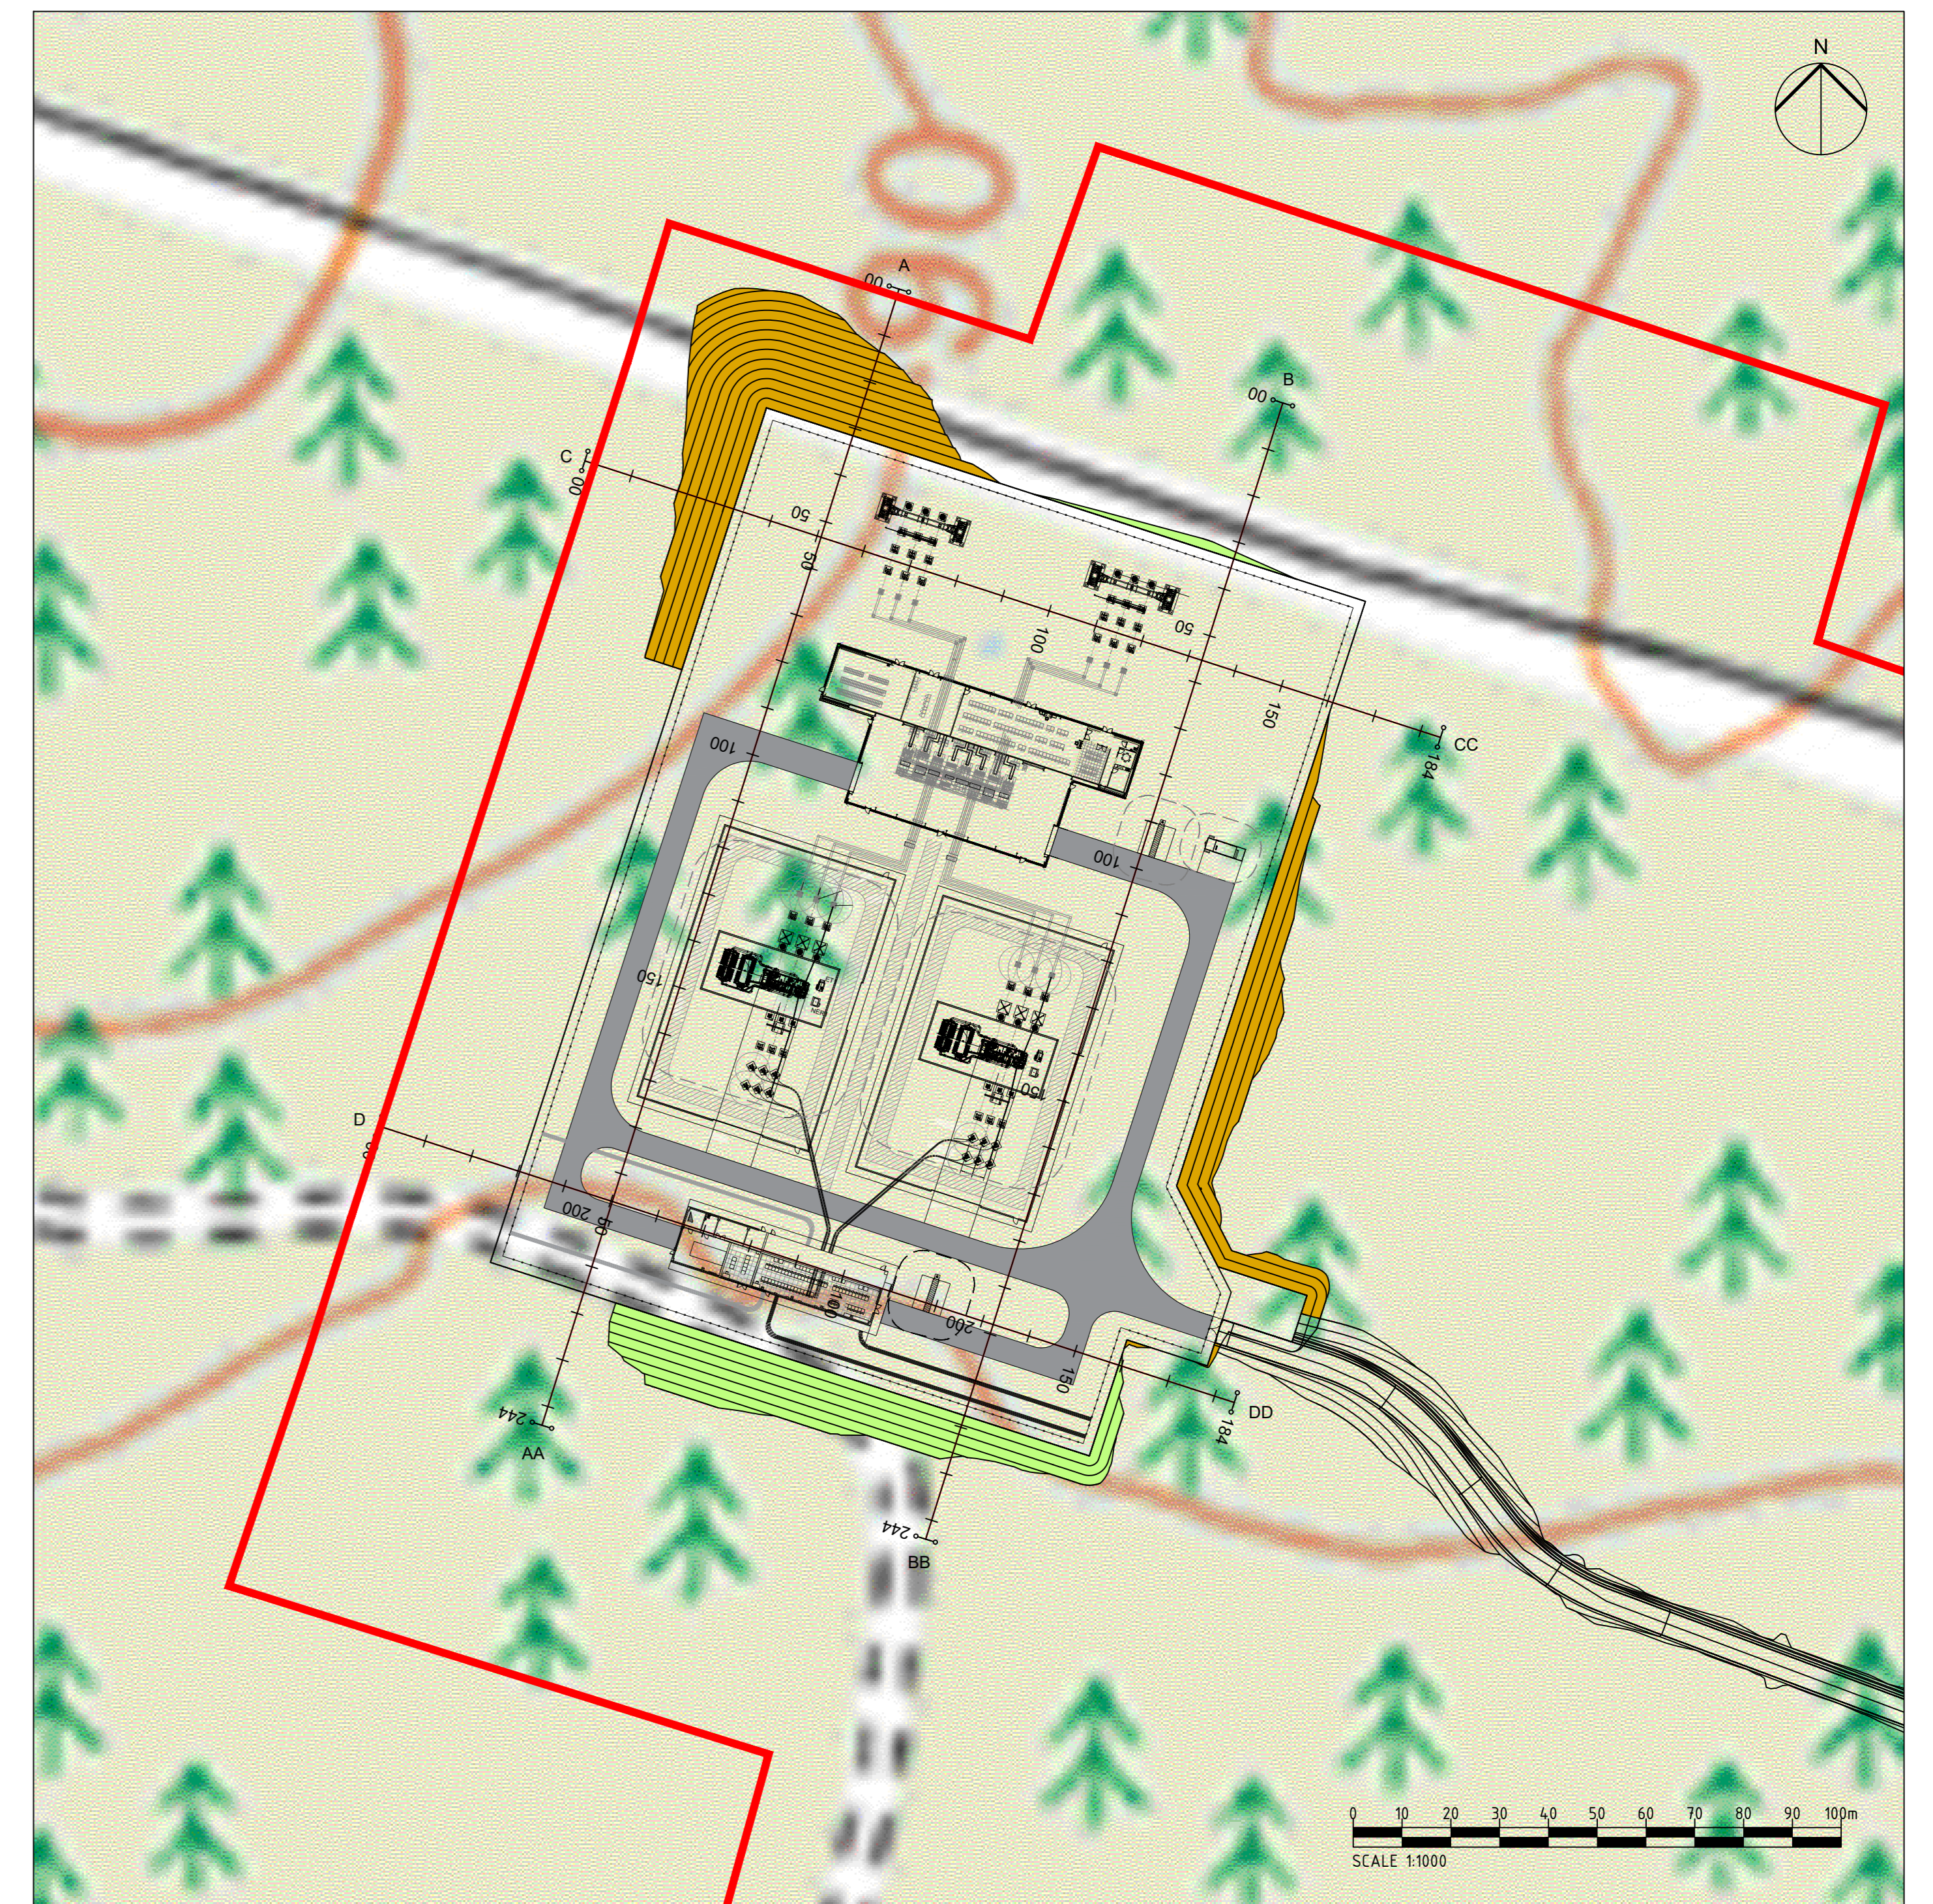

PROJECT: 4534-DR-P-0017
 DRAWING: 010
 DATE: 11/01/23
 SCALE: 1:400
 SHEET: 1 OF 1
 PROJECT LOCATION: CROSSAIG NORTH SUBSTATION, GLENKAMONIE, SCOTLAND
 CLIENT: SCOTTISH & SOUTHERN ELECTRICITY NETWORKS
 DRAWING TITLE: PLANNING DRAWING 010 PROPOSED SITE PROFILES
 PROJECT NUMBER: 4534-DR-P-0017

NOTES

- THIS DRAWING IS TO BE READ IN CONJUNCTION WITH ALL OTHER RELEVANT DOCUMENTATION INCLUDING THE PROJECT HEALTH & SAFETY FILE FOR ANY IDENTIFIED POTENTIAL RISKS.
- DO NOT SCALE FROM THIS DRAWING. USE ONLY PRINTED DIMENSIONS.

Purpose of Issue: **PLANNING**

THIS DRAWING IS TO BE USED ONLY FOR THE PURPOSE OF ISSUE THAT IT WAS ISSUED FOR AND IS SUBJECT TO AMENDMENT.

SAFETY, HEALTH AND ENVIRONMENTAL INFORMATION BOX

Client: **Scottish & Southern Electricity Networks**

TRANSMISSION

Project Title: **CROSSAIG NORTH SUBSTATION**

Drawing Title: **PLANNING DRAWING 010 PROPOSED SITE PROFILES**

| | | | |
|---------------------------------|-----------|----------------|--------------|
| Designed: RC | Drawn: SR | Checked: RC | Approved: RC |
| Arcus Internal Project No. 4534 | | Date: 11/01/23 | |
| Scale @ A0: AS SHOWN | | | |

Arcus Consultancy Services
 7th Floor
 144 West George Street
 Glasgow, G2 2JG
 Tel: +44 (0)141 221 9997
 Fax: +44 (0)141 221 5610
 www.arcus-consultancy.co.uk

Drawing Number: **4534-DR-P-0018**

Rev: **1**