


Legend

- Proposed Elchies Substation
- Blackhillock Substation
- Route Option A
- Route Option A1
- Route Option A2
- Route Option B
- Route Option C

Designations and Visual Constraints

- Area of Great Landscape Value (AGLV)
- Candidate Special Landscape Areas (SLA)
- 100m Buffer around Buildings

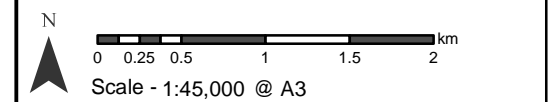


Reproduced by permission of Ordnance Survey on behalf of HMSO.
 Crown copyright and database right 2020 all rights reserved.
 Ordnance Survey Licence number EL273236.

Project No: LT122
 Project: Elchies (Rothes III) Wind Farm
 Grid Connection

Title: Figure 6 - Landscape and Visual
 Constraints
 (Page 1 of 2)

Drawn by: TD / TW Date: 02/07/2020
 Drawing: 119012-D-CD-6.1-1.0.0

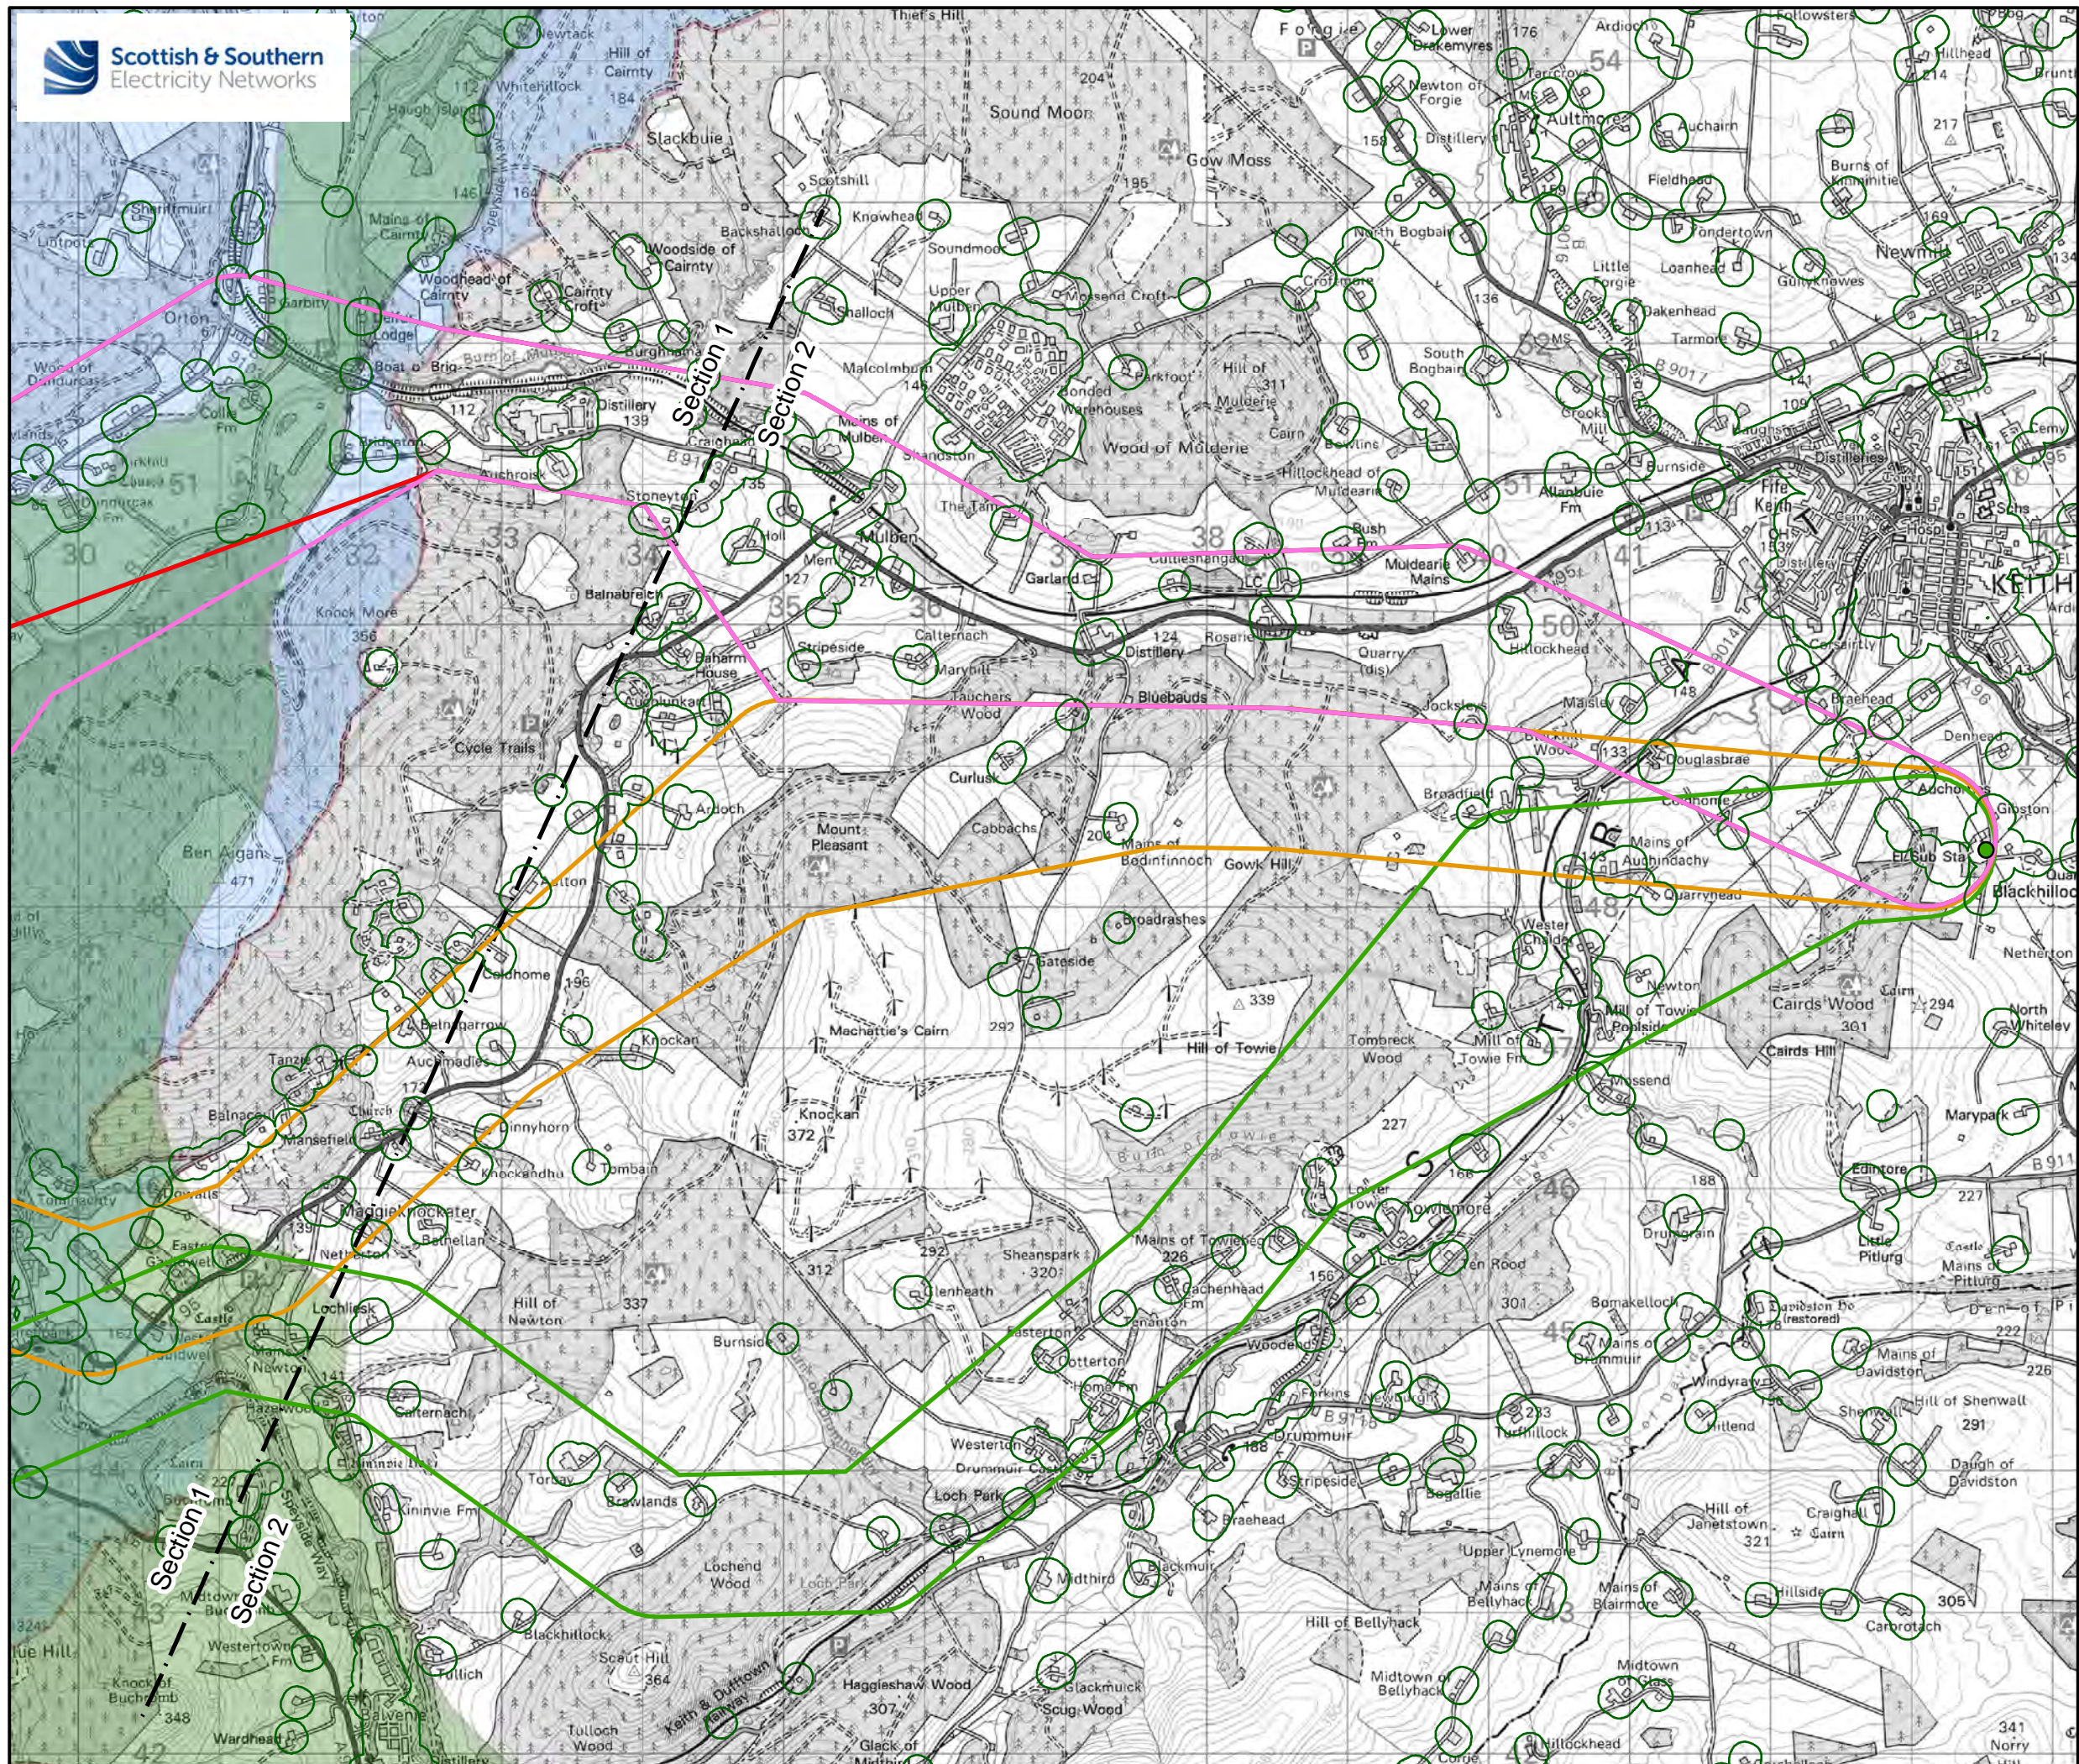

Legend

- Proposed Elchies Substation
- Blackhillock Substation
- Route Option A
- Route Option A1
- Route Option A2
- Route Option B
- Route Option C

Designations and Visual Constraints

- Area of Great Landscape Value (AGLV)
- Candidate Special Landscape Areas (SLA)
- 100m Buffer around Buildings

N
0 0.25 0.5 1 1.5 2 km
Scale - 1:45,000 @ A3

Reproduced by permission of Ordnance Survey on behalf of HMSO.
Crown copyright and database right 2020 all rights reserved.
Ordnance Survey Licence number EL273236.

Project No: LT122
Project: Elchies (Rothes III) Wind Farm Grid Connection

Title: Figure 6 - Landscape and Visual Constraints
(Page 2 of 2)

Drawn by: TD / TW Date: 02/07/2020
Drawing: 119012-D-CD-6.2-1.0.0