


DO NOT SCALE FROM DRAWING

NOTES

1. ISSUE OF DRAWINGS. HARD COPIES, DWF AND PDF WILL FORM A CONTROLLED ISSUE OF THE DRAWING. ALL OTHER FORMATS (DWG, DXF ETC.) ARE DEEMED TO BE AN UNCONTROLLED ISSUE AND ANY WORK CARRIED OUT BASED ON THESE FILES IS AT THE RECIPIENT'S OWN RISK. RPS WILL NOT ACCEPT ANY RESPONSIBILITY FOR ANY ERRORS ARISING FROM THE USE OF THESE FILES, EITHER BY HUMAN ERROR BY THE RECIPIENT, LISTING OF UN-DIMENSIONED MEASUREMENTS, COMPATIBILITY ISSUES WITH THE RECIPIENT'S SOFTWARE, AND ANY ERRORS ARISING WHEN THESE FILES ARE USED TO AID THE RECIPIENT'S DRAWING PRODUCTION, OR SETTING OUT ON SITE.
2. THIS DRAWING IS TO BE READ IN CONJUNCTION WITH ALL OTHER RELEVANT PROJECT INFORMATION.
3. ALL DRAIN LEVELS ARE IN METRES AND DIMENSIONS ARE IN MILLIMETRES UNLESS OTHERWISE STATED.
4. CONTAINS ORDNANCE SURVEY DATA ORDNANCE SURVEY © CROWN COPYRIGHT 2024. ALL RIGHTS RESERVED.
5. ACCURACY OF MAPPING NOT GUARANTEED DUE TO REPRODUCTION METHODS.

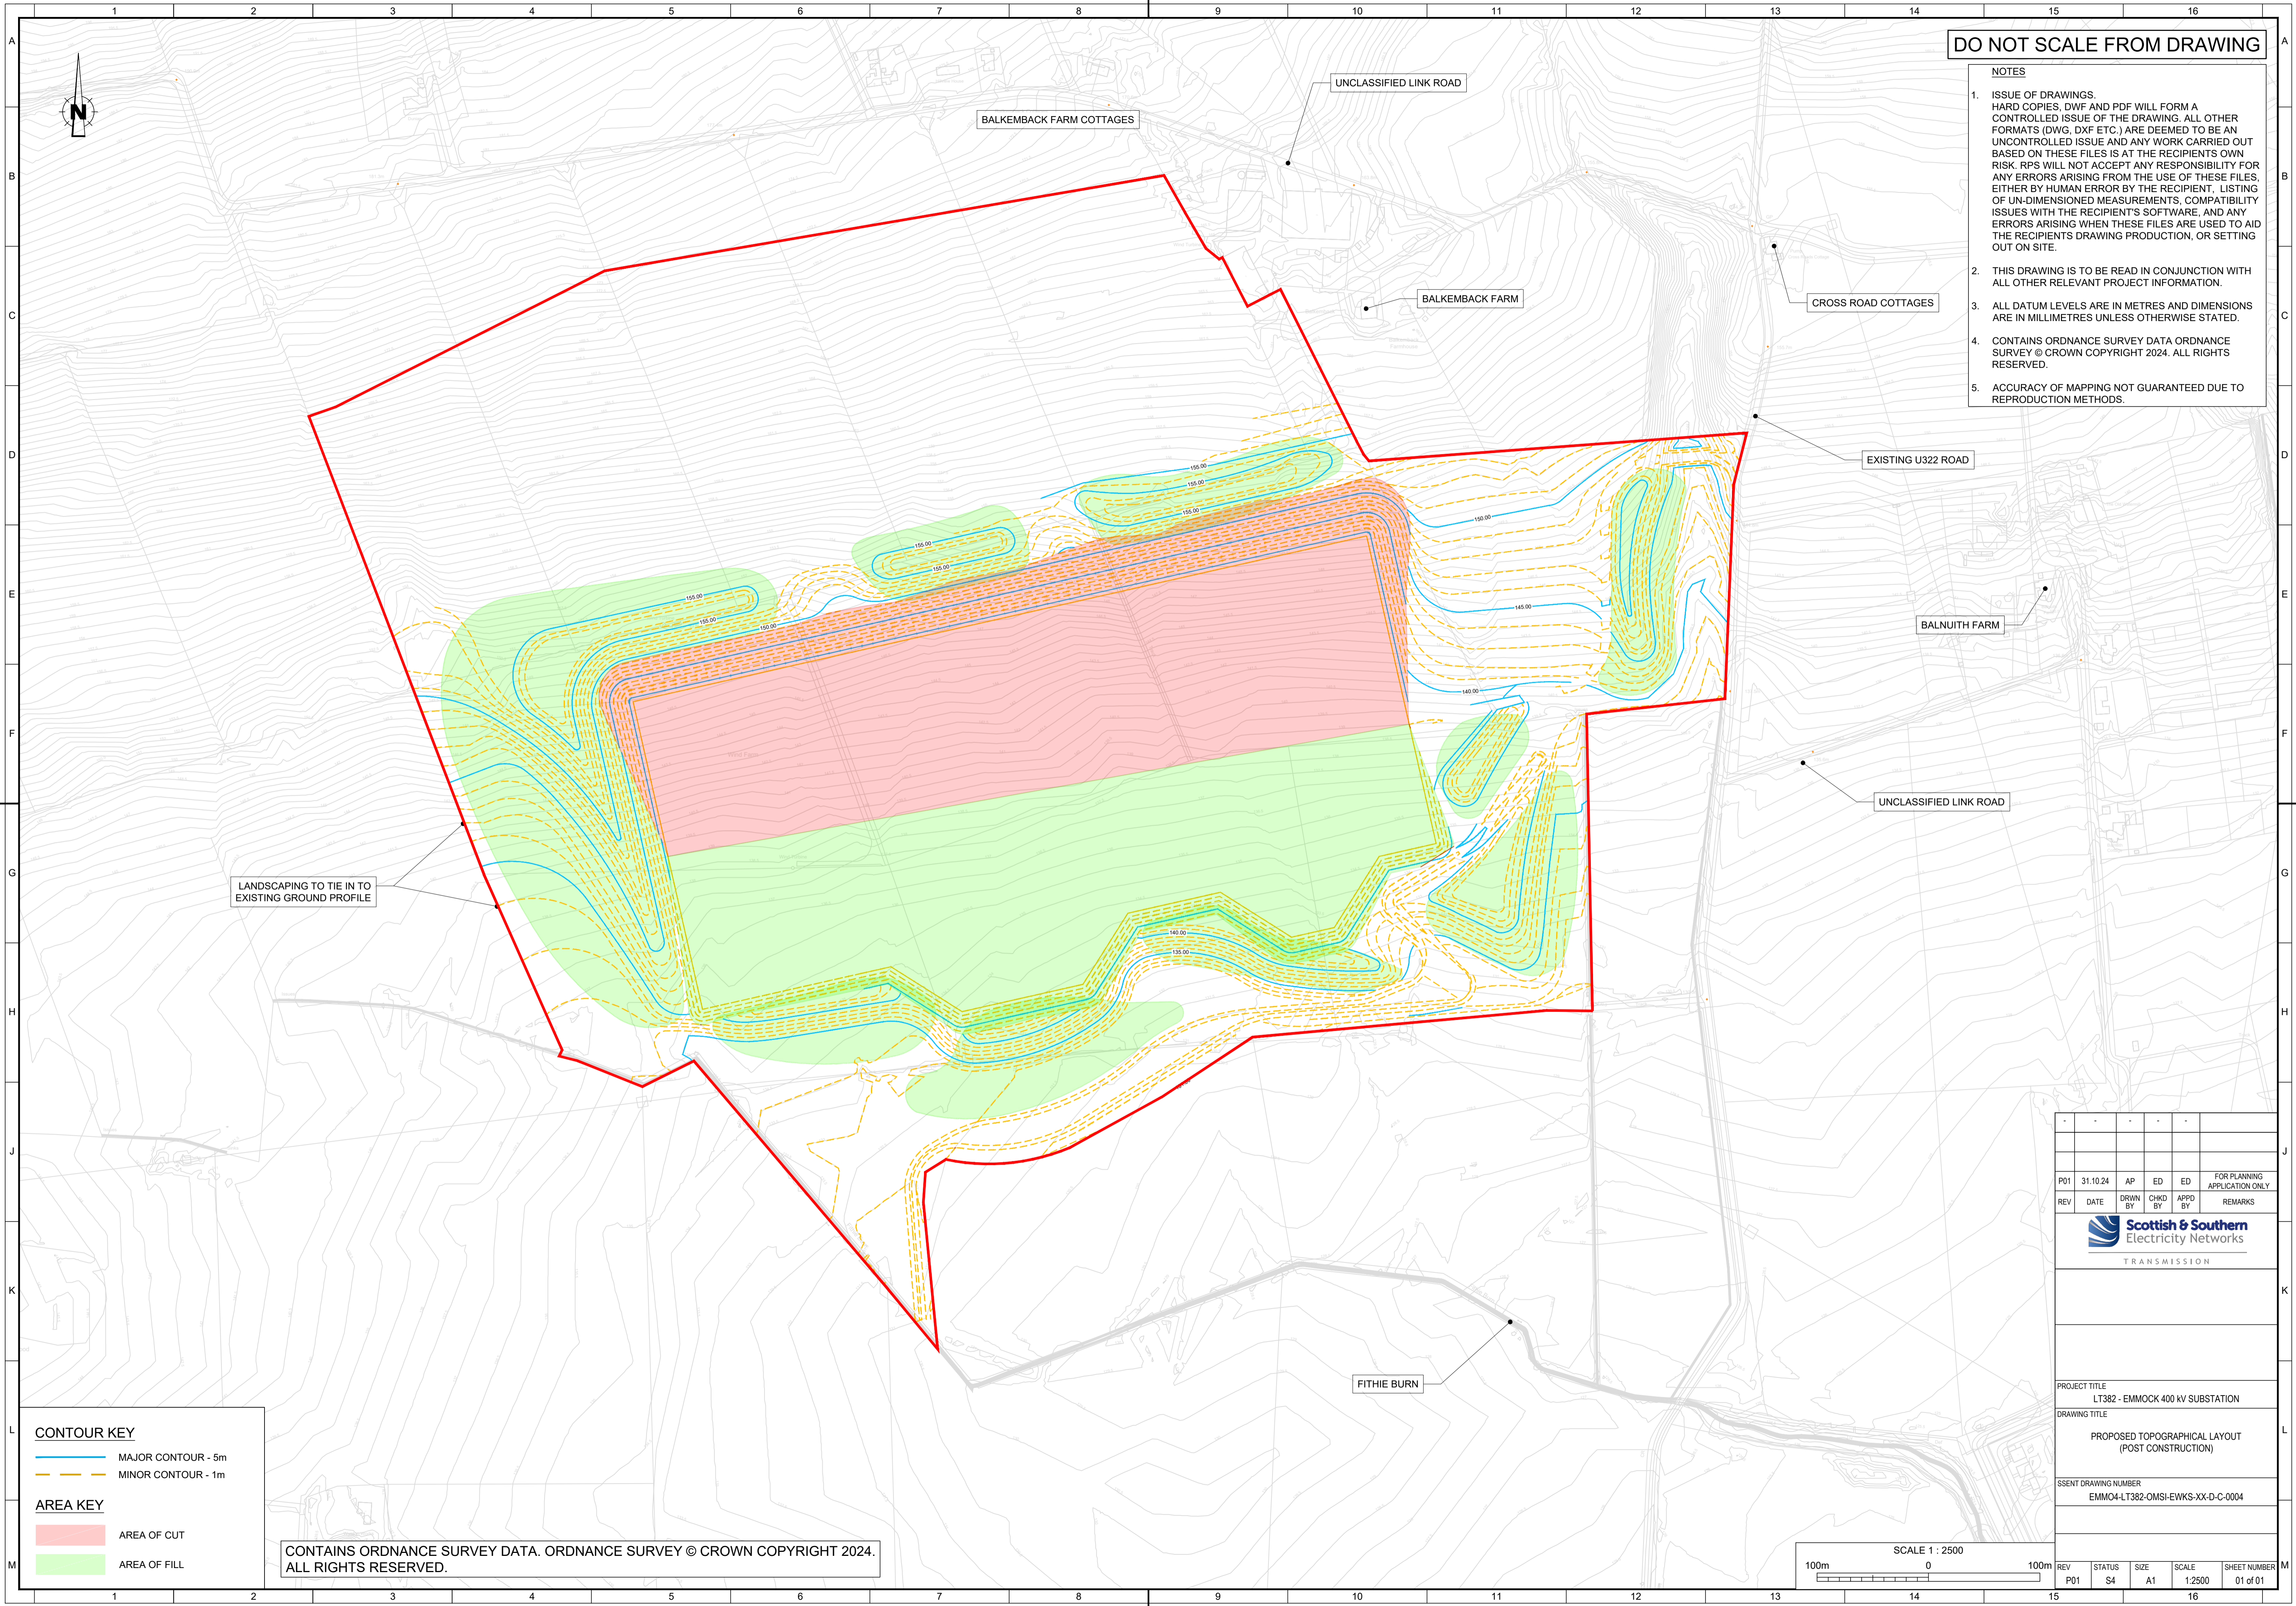

LANDSCAPING TO TIE IN TO EXISTING GROUND PROFILE

BALKEMBACK FARM COTTAGES

UNCLASSIFIED LINK ROAD

BALKEMBACK FARM

CROSS ROAD COTTAGES

EXISTING U322 ROAD

BALNUITH FARM

UNCLASSIFIED LINK ROAD

FITHE BURN

CONTOUR KEY

	MAJOR CONTOUR - 5m
	MINOR CONTOUR - 1m

AREA KEY

	AREA OF CUT
	AREA OF FILL

CONTAINS ORDNANCE SURVEY DATA. ORDNANCE SURVEY © CROWN COPYRIGHT 2024. ALL RIGHTS RESERVED.


REV	DATE	DRWN BY	CHKD BY	APPD BY	REMARKS
P01	31.10.24	AP	ED	ED	FOR PLANNING APPLICATION ONLY

Scottish & Southern Electricity Networks
TRANSMISSION

PROJECT TITLE
LT382 - EMMOCK 400 KV SUBSTATION

DRAWING TITLE
PROPOSED TOPOGRAPHICAL LAYOUT (POST CONSTRUCTION)

SHEET DRAWING NUMBER
EMM04-LT382-OMSI-EWKS-XX-D-C-0004

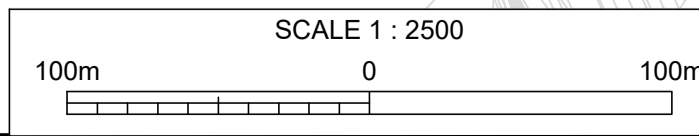

REV	STATUS	SIZE	SCALE	SHEET NUMBER
P01	S4	A1	1:2500	01 of 01