


**DO NOT SCALE FROM DRAWING**


**NOTES**

1. ISSUE OF DRAWINGS.  
HARD COPIES, DWF AND PDF WILL FORM A CONTROLLED ISSUE OF THE DRAWING. ALL OTHER FORMATS (DWG, DXF ETC.) ARE DEEMED TO BE AN UNCONTROLLED ISSUE AND ANY WORK CARRIED OUT BASED ON THESE FILES IS AT THE RECIPIENTS OWN RISK. RPS WILL NOT ACCEPT ANY RESPONSIBILITY FOR ANY ERRORS ARISING FROM THE USE OF THESE FILES, EITHER BY HUMAN ERROR BY THE RECIPIENT, LISTING OF UN-DIMENSIONED MEASUREMENTS, COMPATIBILITY ISSUES WITH THE RECIPIENT'S SOFTWARE, AND ANY ERRORS ARISING WHEN THESE FILES ARE USED TO AID THE RECIPIENTS DRAWING PRODUCTION, OR SETTING OUT ON SITE.
2. THIS DRAWING IS TO BE READ IN CONJUNCTION WITH ALL OTHER RELEVANT PROJECT INFORMATION.
3. ALL DATUM LEVELS ARE IN METRES AND DIMENSIONS ARE IN MILLIMETRES UNLESS OTHERWISE STATED.

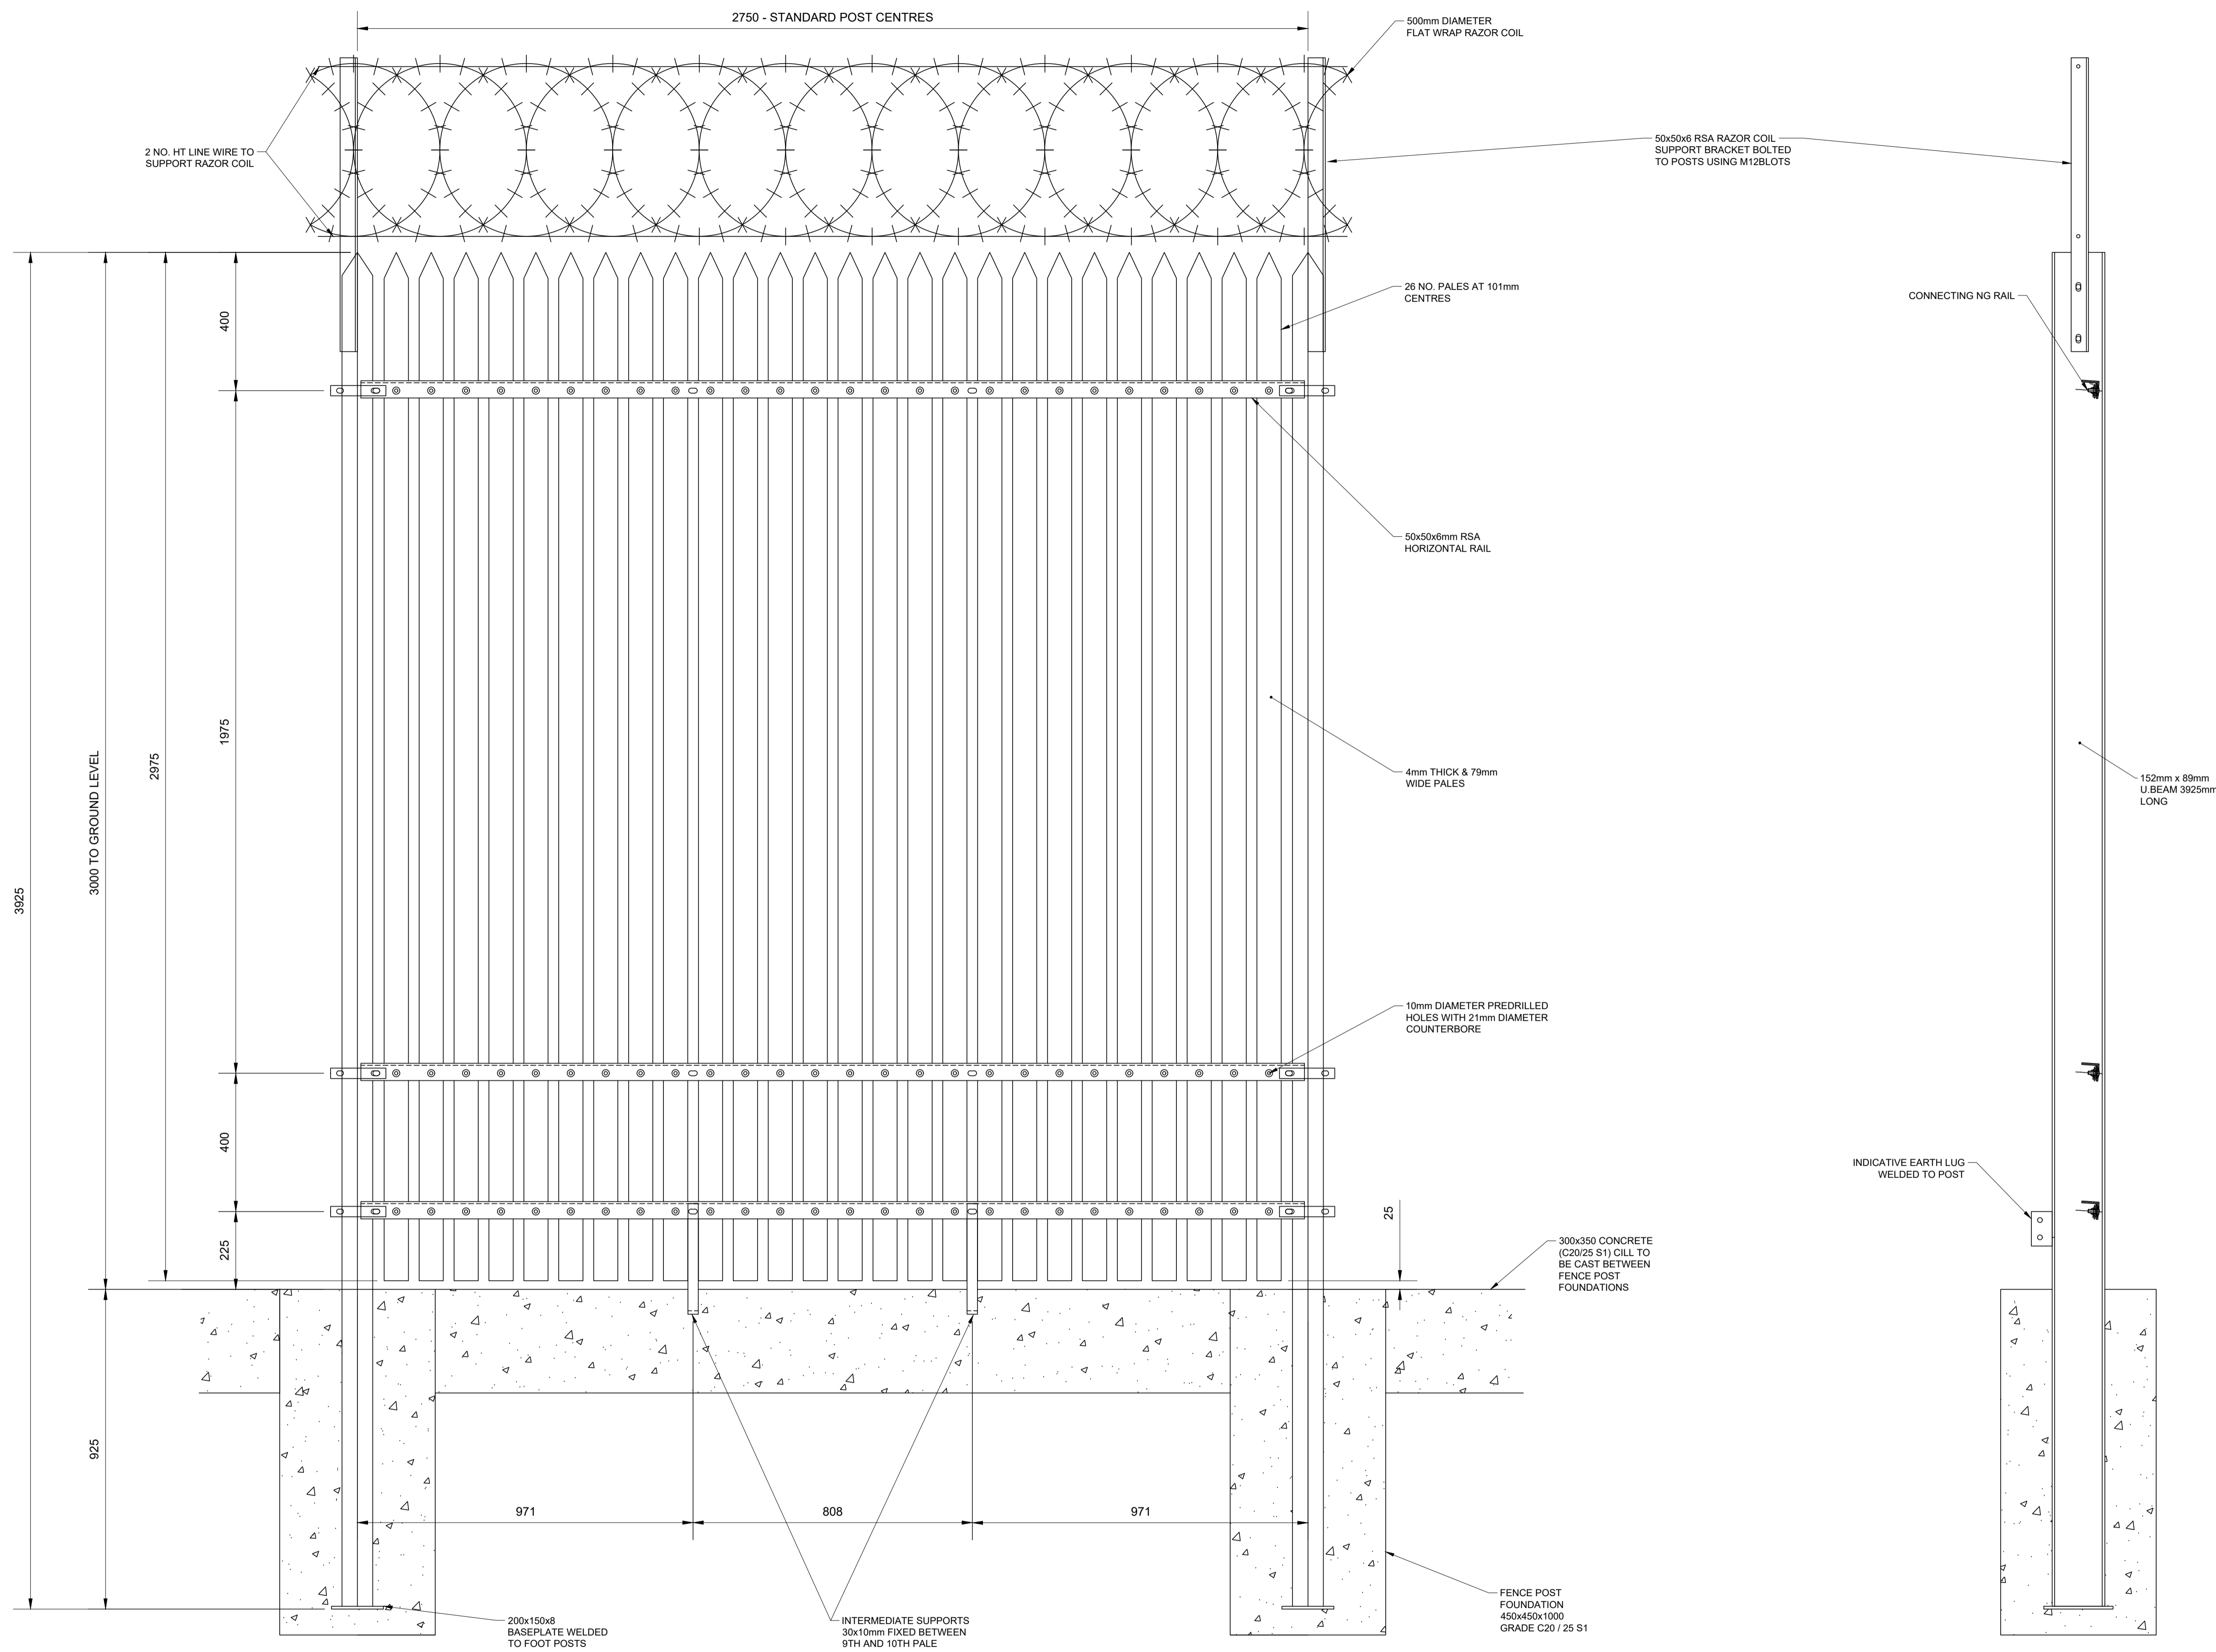

**TYPICAL ELEVATION OF STANDARD FENCE PANEL**  
SCALE 1:10

**TYPICAL SECTION THROUGH FENCE**  
SCALE 1:10

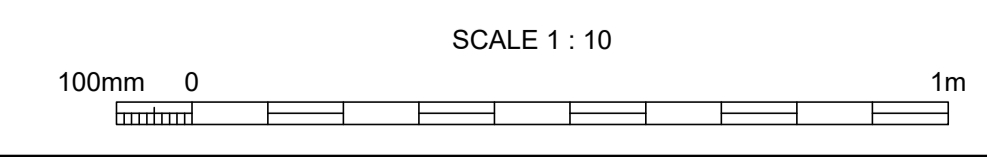

REV	DATE	AP	ED	ED	FOR PLANNING APPLICATION ONLY
P01	08.11.24	AP	ED	ED	FOR PLANNING APPLICATION ONLY
REV	DATE	DRWN BY	CHKD BY	APPD BY	REMARKS
 TRANSMISSION					
PROJECT TITLE					
LT382 - EMMOCK 400 KV SUBSTATION					
DRAWING TITLE					
PALISADE FENCE DETAILS					
SSENT DRAWING NUMBER					
EMMO4-LT382-OMSI-FENC-INT-DET-C-0003					
REV	STATUS	SIZE	SCALE	SHEET NUMBER	
P01	S4	A1	1:10	01 of 01	