



INDICATIVE SECTION A-A
SCALE 1:1250

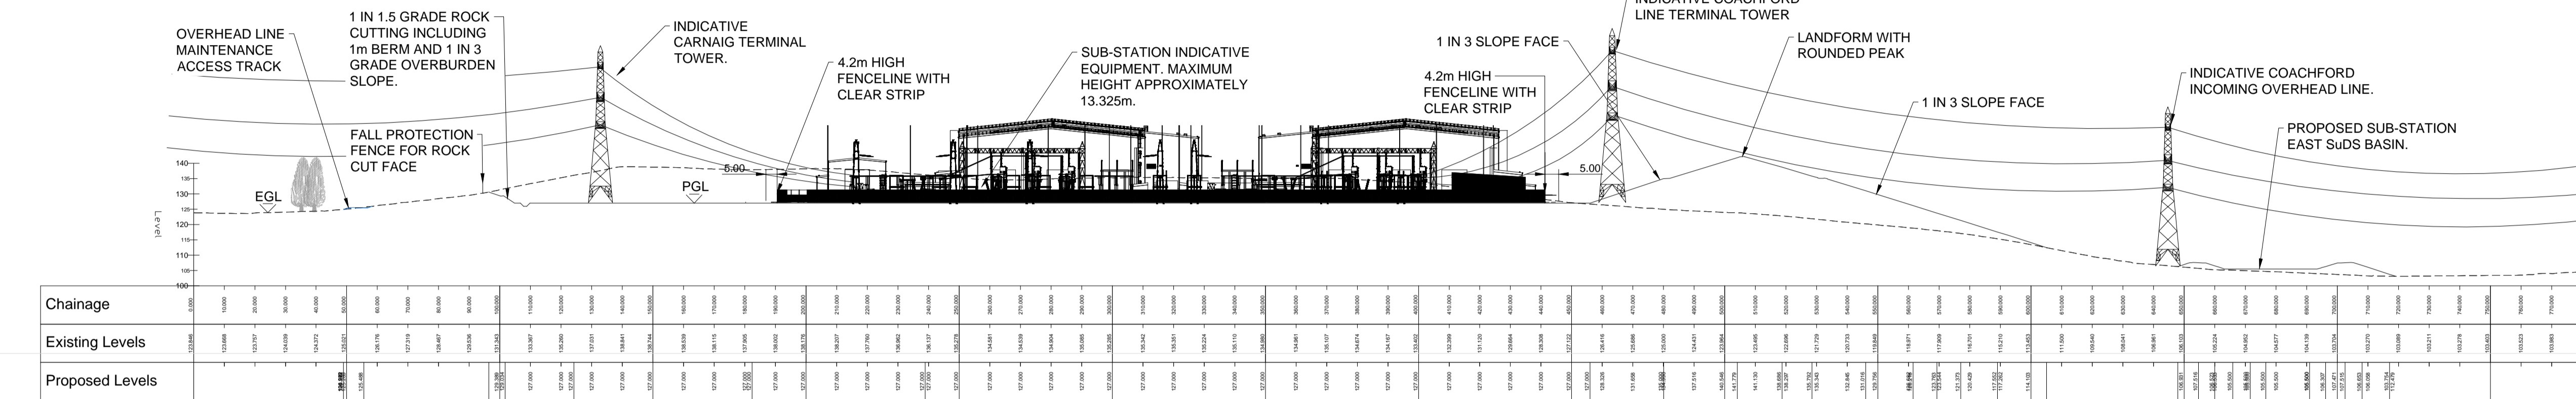

INDICATIVE SECTION B-B
SCALE 1:1250

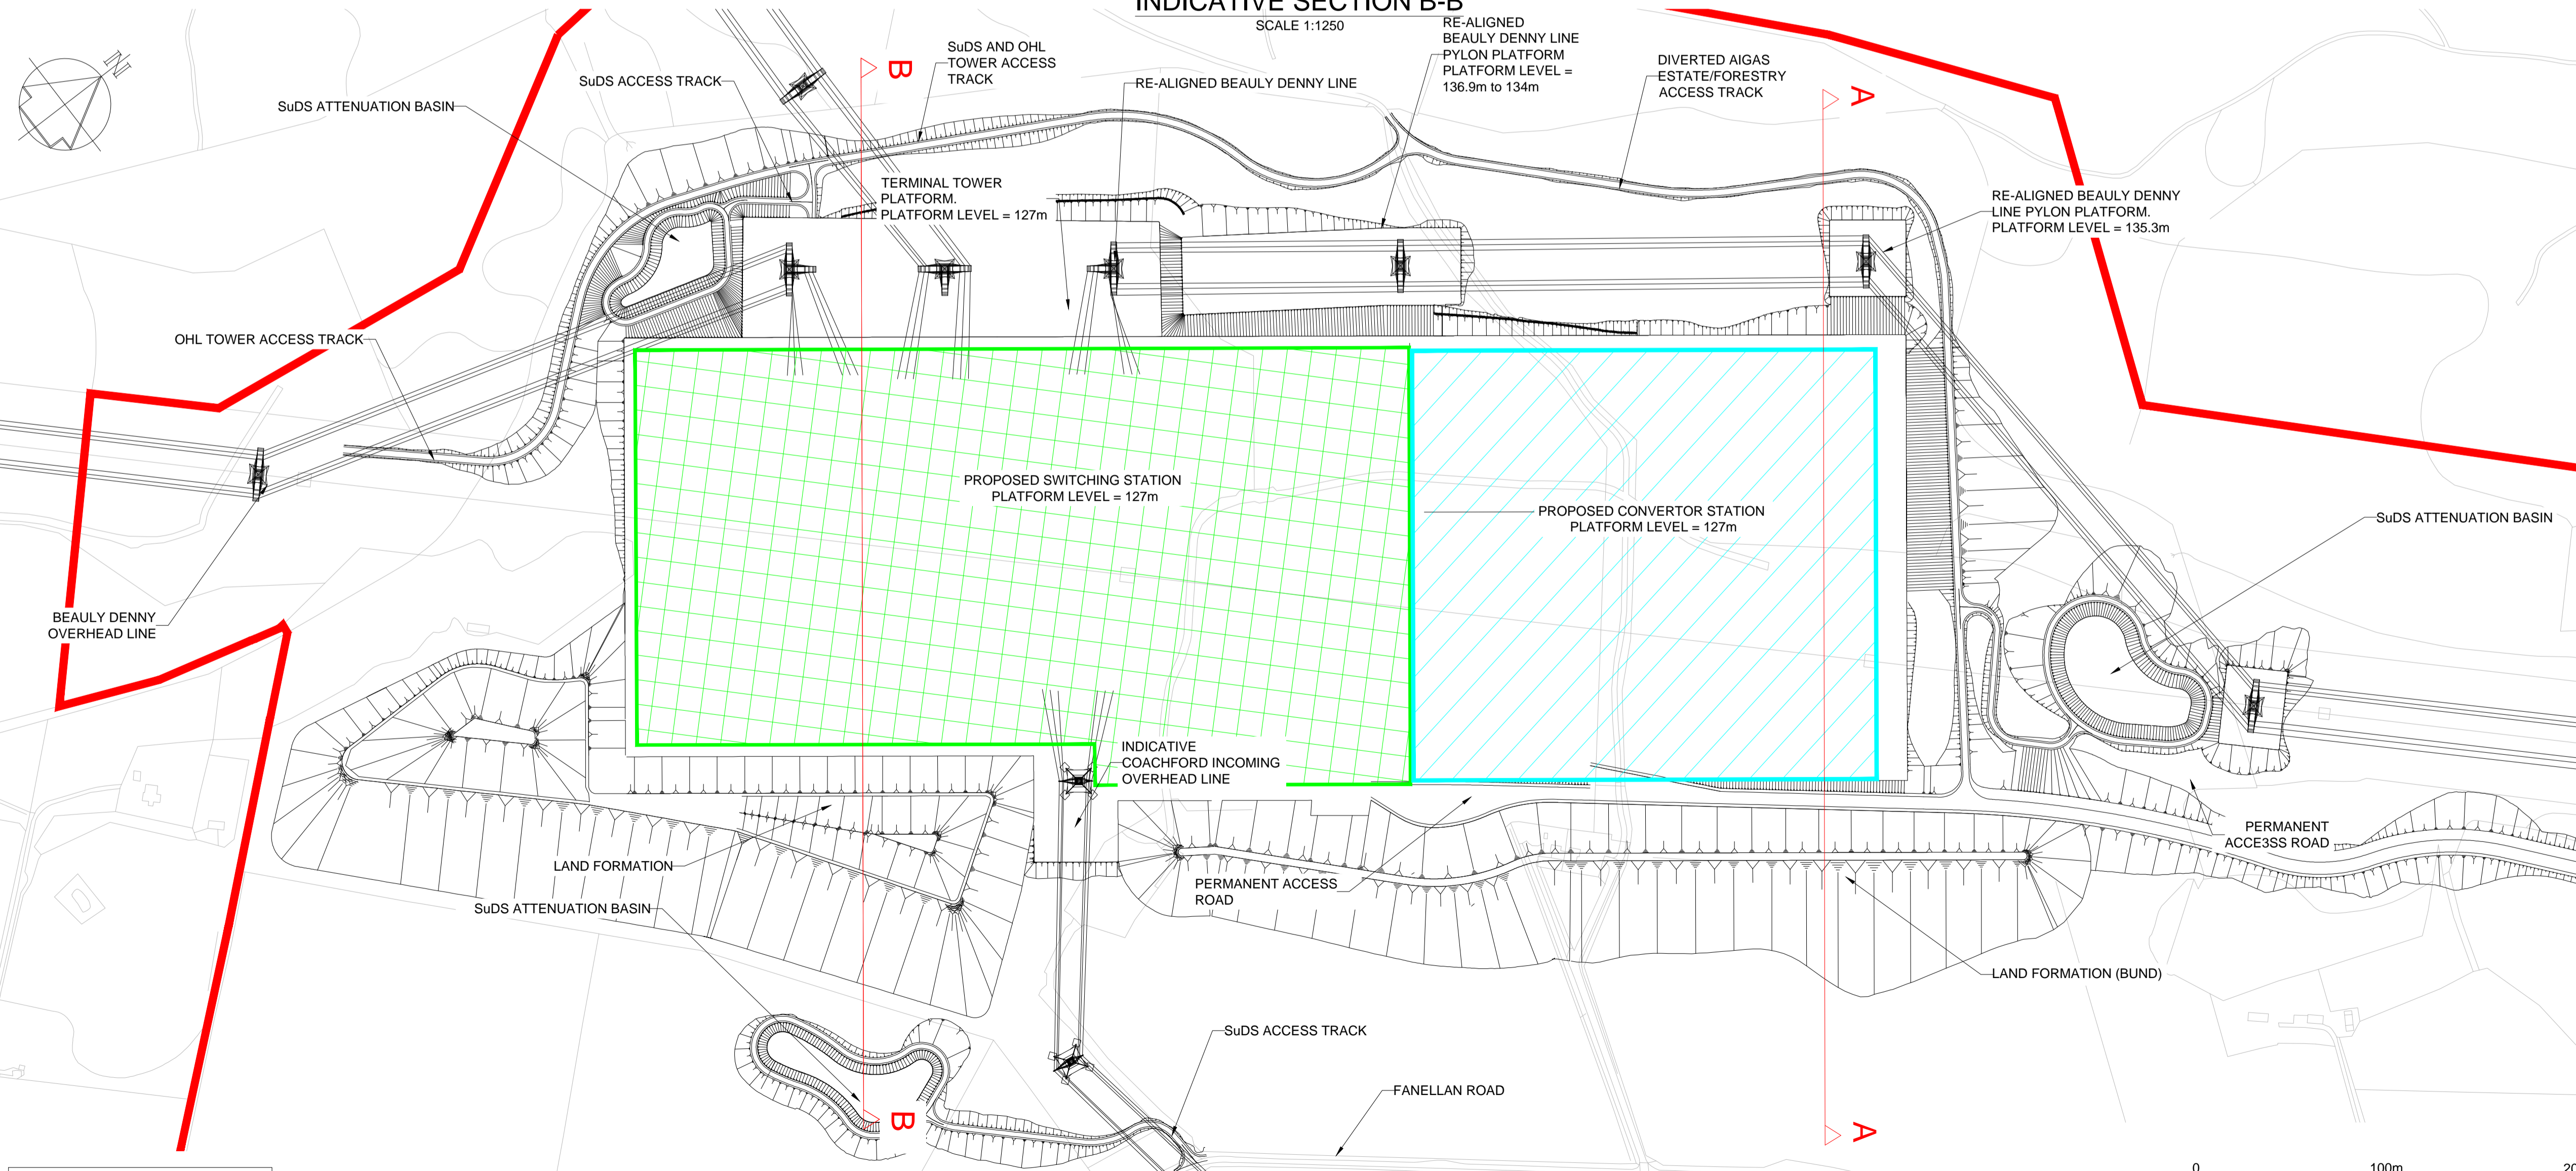

SECTION LOCATION PLAN
SCALE 1:2500

NOTES

- DO NOT SCALE FROM THIS DRAWING MANUALLY OR ELECTRONICALLY.
- THIS DRAWING IS TO BE READ IN CONJUNCTION WITH ALL OTHER RELEVANT PROJECT INFORMATION.
- ALL DATUM LEVELS ARE IN METRES AND DIMENSIONS ARE IN METRES UNLESS OTHERWISE STATED.
- ALL SLOPES AND EMBANKMENTS SHOWN ON THIS DRAWING FALL OR RISE AT 1 IN 3.
- REFER TO DRAWINGS LT459-SWE-XX-XX-D-X-0002 AND 0003 FOR GENERAL SITE LAYOUT DETAILS.

KEY TO DRAWING

- SITE RED LINE BOUNDARY
- PROPOSED GROUND LEVEL
- - - EXISTING GROUND LEVEL
- CONVERTOR STATION AREA
- SUB-STATION AREA

Rev	Date	Amendment Details	Dr'n	Chk'	App'
P07	10/02/2025	ACCESS ROUTES UPDATED	RL	NG	CB
P06	28/11/2024	HEIGHTS AMENDED	RL	NG	CB
P05	09/09/2028	FINAL LAYOUT	RL	NG	CB
P04	18/06/2024	LAYOUT UPDATED	NG	RL	CB
P03	19/04/2024	DESIGN FIX 2C	NG	RL	CB
P02	08/03/2024	DESIGN FIX 2B	NG	RL	CB
P01	15/12/2023	DESIGN FIX A	NG	RL	CB

This drawing should not be relied on or used in circumstances other than those for which it was originally prepared and for which Sweco UK Limited was commissioned. Sweco UK Limited accepts no responsibility for this drawing to any party other than the person by whom it was commissioned. Any party which breaches the provisions of this disclaimer shall indemnify Sweco UK Limited for all loss or damage arising therefrom. COPYRIGHT © Sweco 2022

2nd Floor, Quay 2
139 Fountainbridge
Edinburgh
EH3 9QG
Tel: +44 (0)131 550 6300
Web: www.sweco.co.uk



Client
**FANELLAN
400kV SWITCHING STATION AND
HVDC CONVERTOR STATION**

Project Title
**SITE GENERAL LAYOUT
SECTIONS
SHEET 1 OF 2**

Purpose Of Issue
PRELIMINARY

Status	Description	Drawn	Designed	Checked	Approved
S5	FOR REVIEW AND ACCEPTANCE	NG	NG	RL	CB
Sheet Size	Scale	Sweco Ref	Revision		
A1	AS SHOWN	65209842	P07		

Drawing Number
LT459-SWE-XX-XX-D-X-0112

© Crown copyright and database rights 2023 Ordnance Survey 10005521. Use of this data is subject to terms and conditions.